


NOTES

- 1 The Contractor must check and confirm dimensions
- 2 All discrepancies must be reported and resolved by the Architect before works commence
- 3 This drawing is not to be scaled
- 4 All work and materials to be in accordance with current applicable Statutory Legislation and to comply with all relevant Codes of Practice and British Standards.

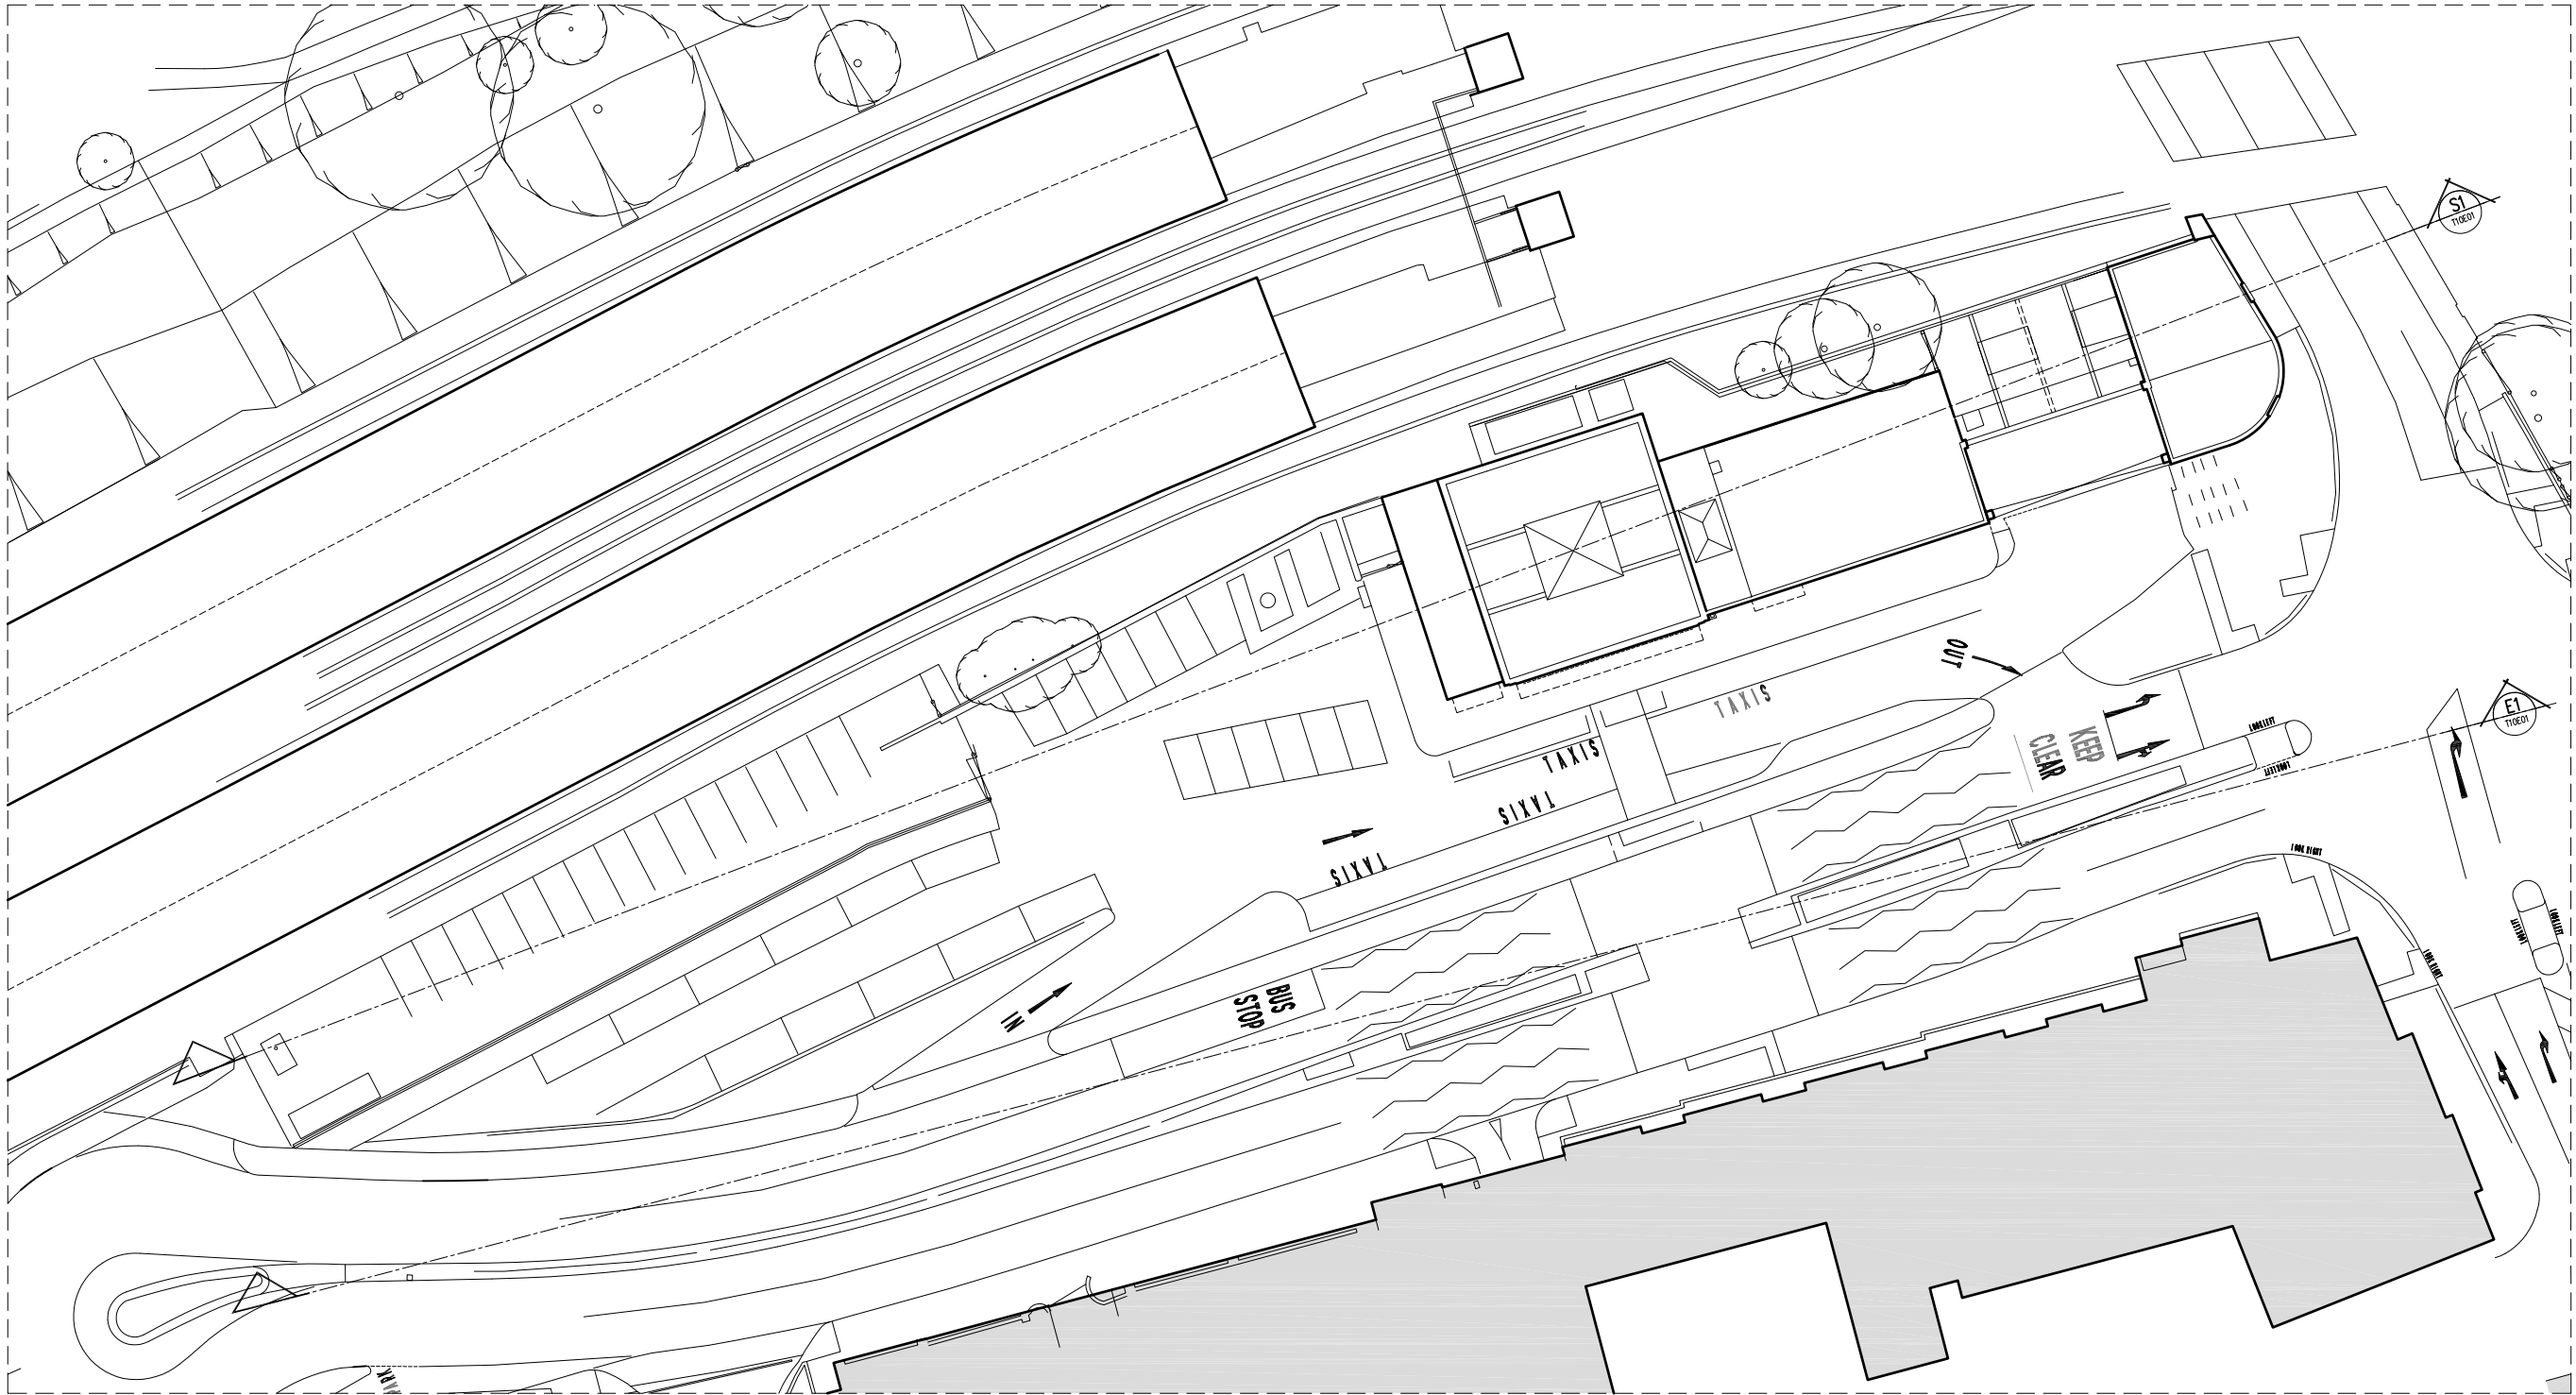

P1 ISSUED FOR PLANNING SUBMISSION 06/11/09  
 Rev | Date

**ROLFE JUDD**

PLANNING  
 ARCHITECTURE  
 INTERIORS

Old Church Court  
 Claydon Road  
 The Oval  
 London SW18 1NZ  
 Telephone: 020 7556 1500  
 Fax: 020 7556 1501  
 www.rolfe-judd.co.uk

Client



Network Rail & Kier in partnership

Project  
**EPSOM STATION**

Drawing  
**EXISTING ROOF PLAN**

Scale	Date	Drawn
1:250 (A1)	OCT 09	DW
Drawing No	Revision	
4630 / T(10) P01	P1	
<small>CAD Ref No                  © \4630\T_Series\T10\T10P01                  © Copyright Rolfe Judd Ltd</small>		

This scale is 100mm in length when printed of the size indicated in the title block.