


- NOTES
- 1 The Contractor must check and confirm dimensions
 - 2 All discrepancies must be reported and resolved by the Architect before works commence
 - 3 This drawing is not to be scaled
 - 4 All work and materials to be in accordance with current applicable Statutory Legislation and to comply with all relevant Codes of Practice and British Standards.

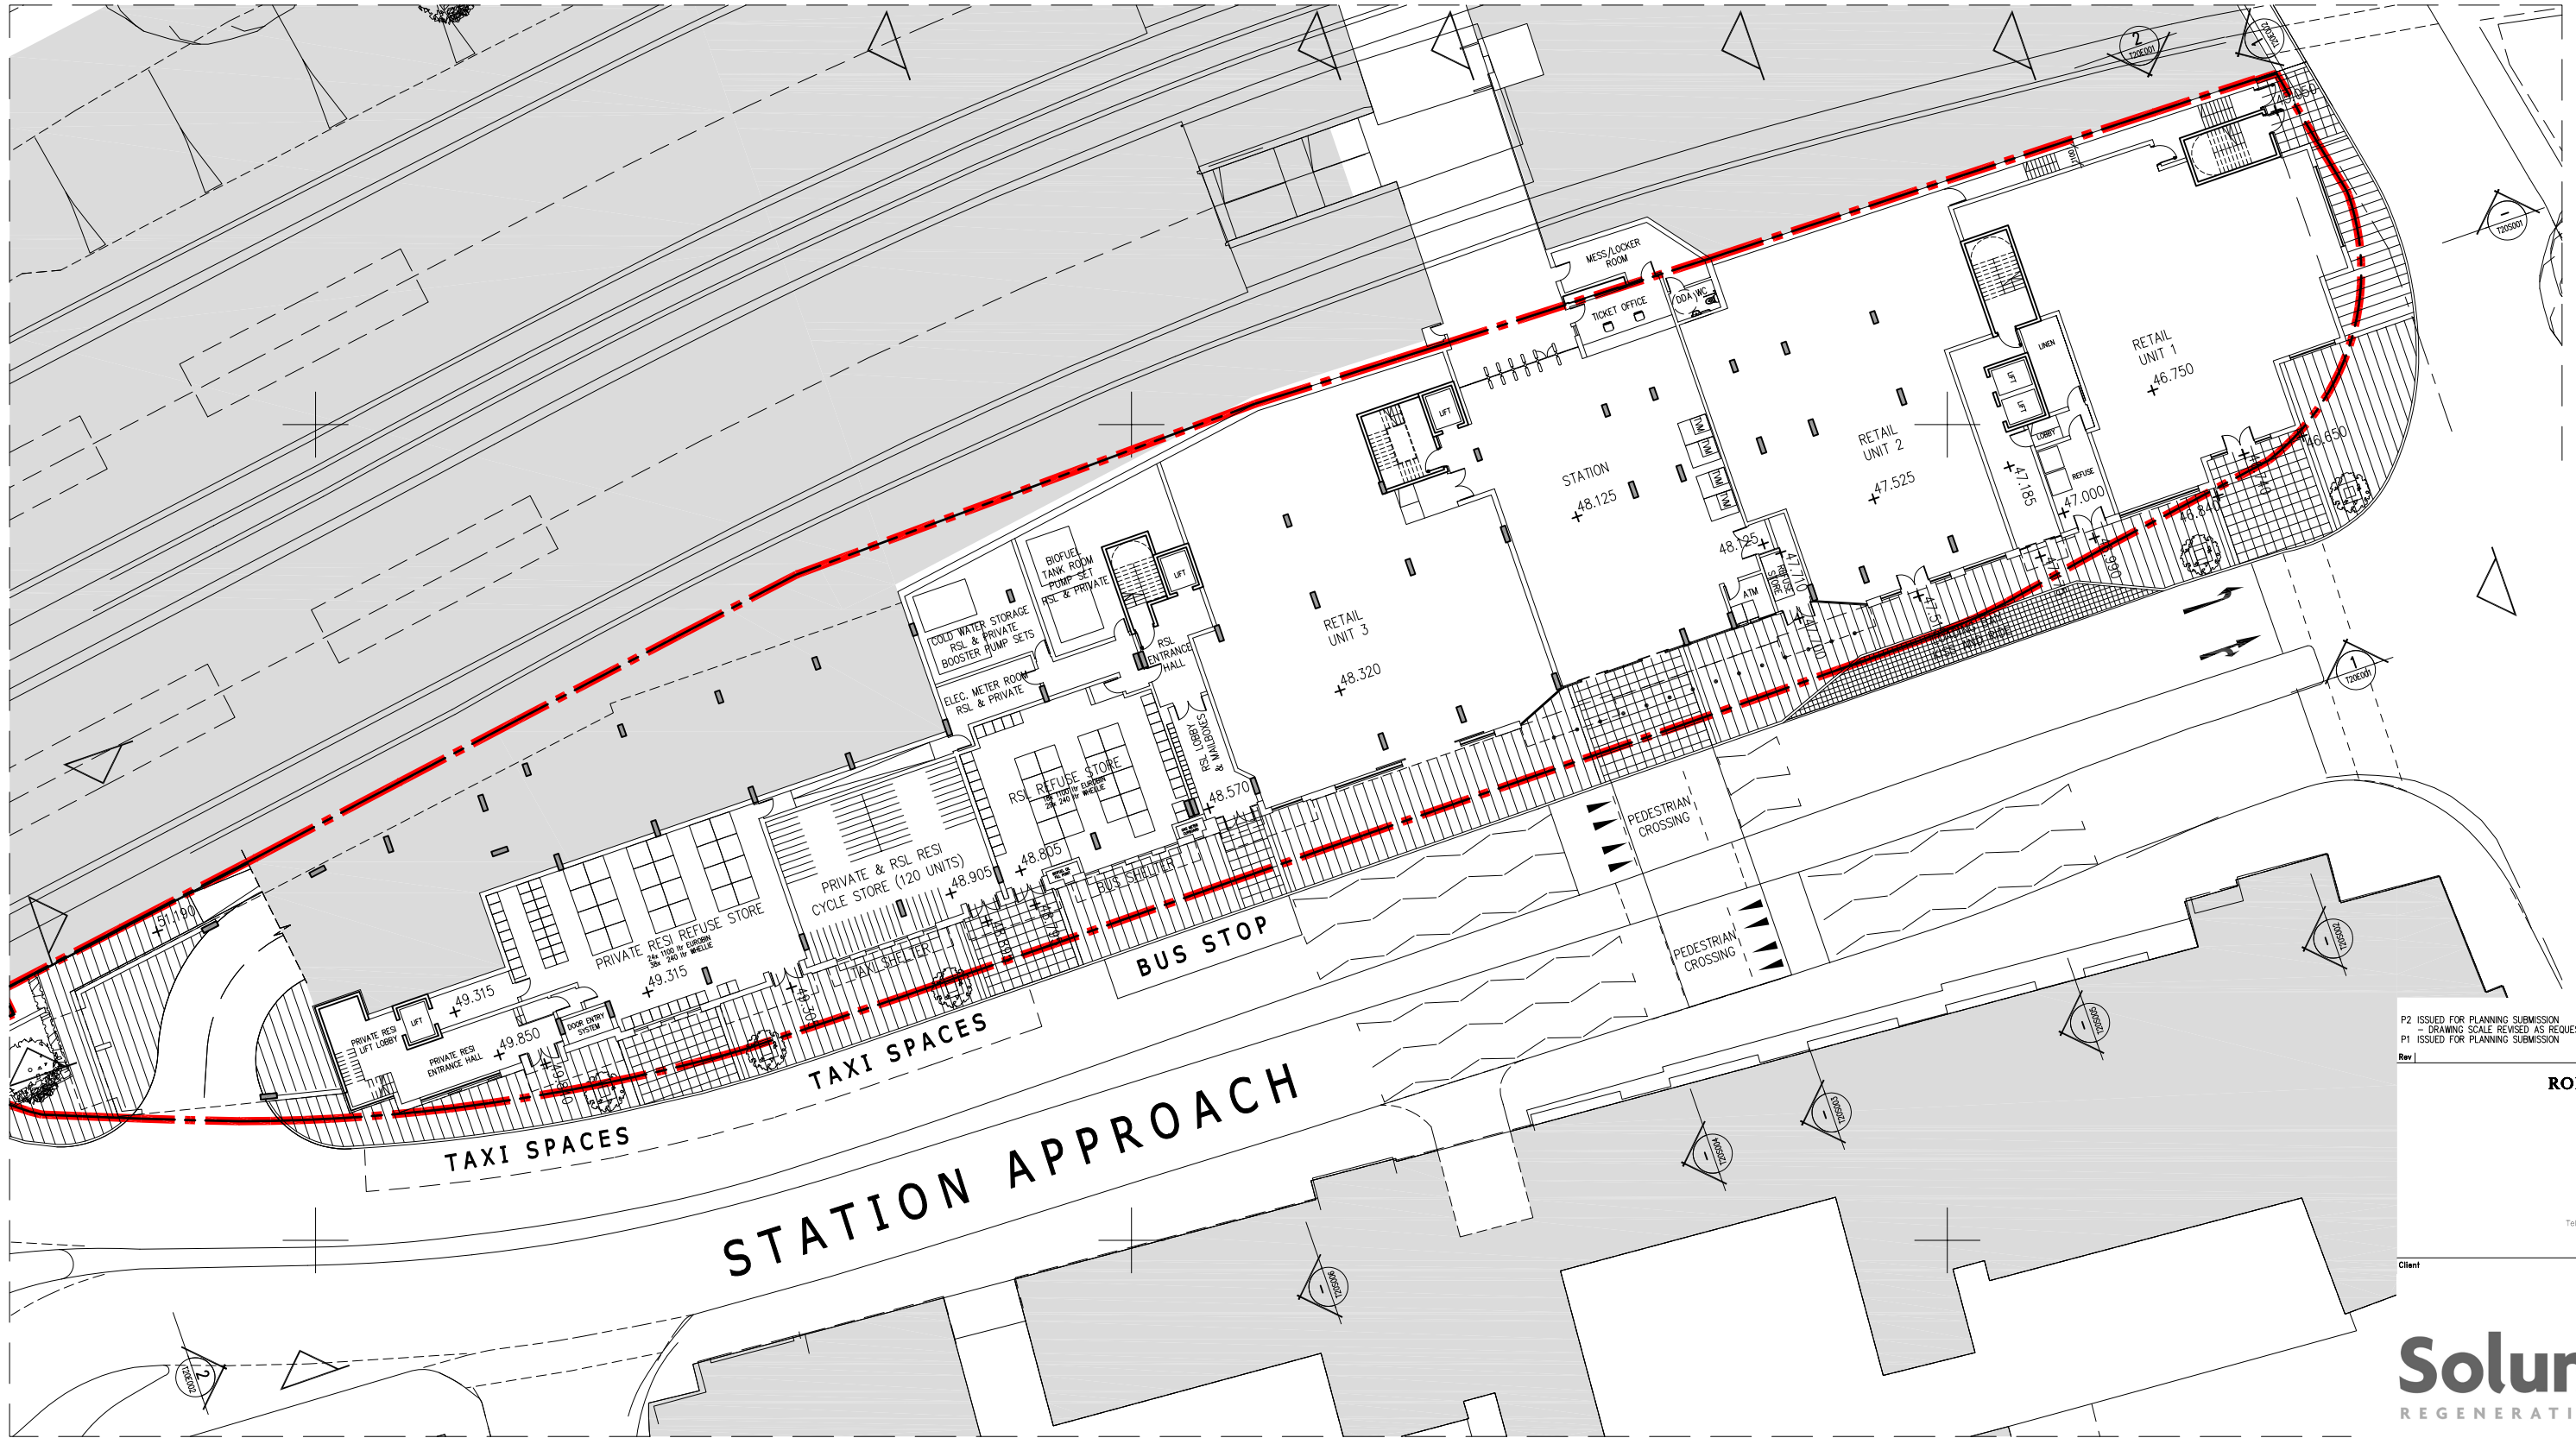

P2 ISSUED FOR PLANNING SUBMISSION 04/12/09
 - DRAWING SCALE REVISED AS REQUESTED 06/11/09
 P1 ISSUED FOR PLANNING SUBMISSION

Rv | Date

ROLFE JUDD

PLANNING
 ARCHITECTURE
 INTERIORS

Old Church Court
 Claydon Road
 The Oval
 London SW18 1HZ
 Telephone: 020 7556 1500
 Fax: 020 7556 1501
 www.rolfe-judd.co.uk

Client



Network Rail & Kier in partnership

Project
EPSOM STATION

Drawing
GROUND FLOOR PLAN

Scale 1:200 (A1)	Date MAR 08	Drawn RS/ JJR
Drawing No 4630 / T20P00		Revision P2
CAD Ref No G:\4630\T_Series\T20\T20P00		

This scale is 100mm in length when printed of the size indicated in the title block.
 © Copyright Rolfe Judd Ltd