


- NOTES
- 1 The Contractor must check and confirm dimensions
 - 2 All discrepancies must be reported and resolved by the Architect before works commence
 - 3 This drawing is not to be scaled
 - 4 All work and materials to be in accordance with current applicable Statutory Legislation and to comply with all relevant Codes of Practice and British Standards.

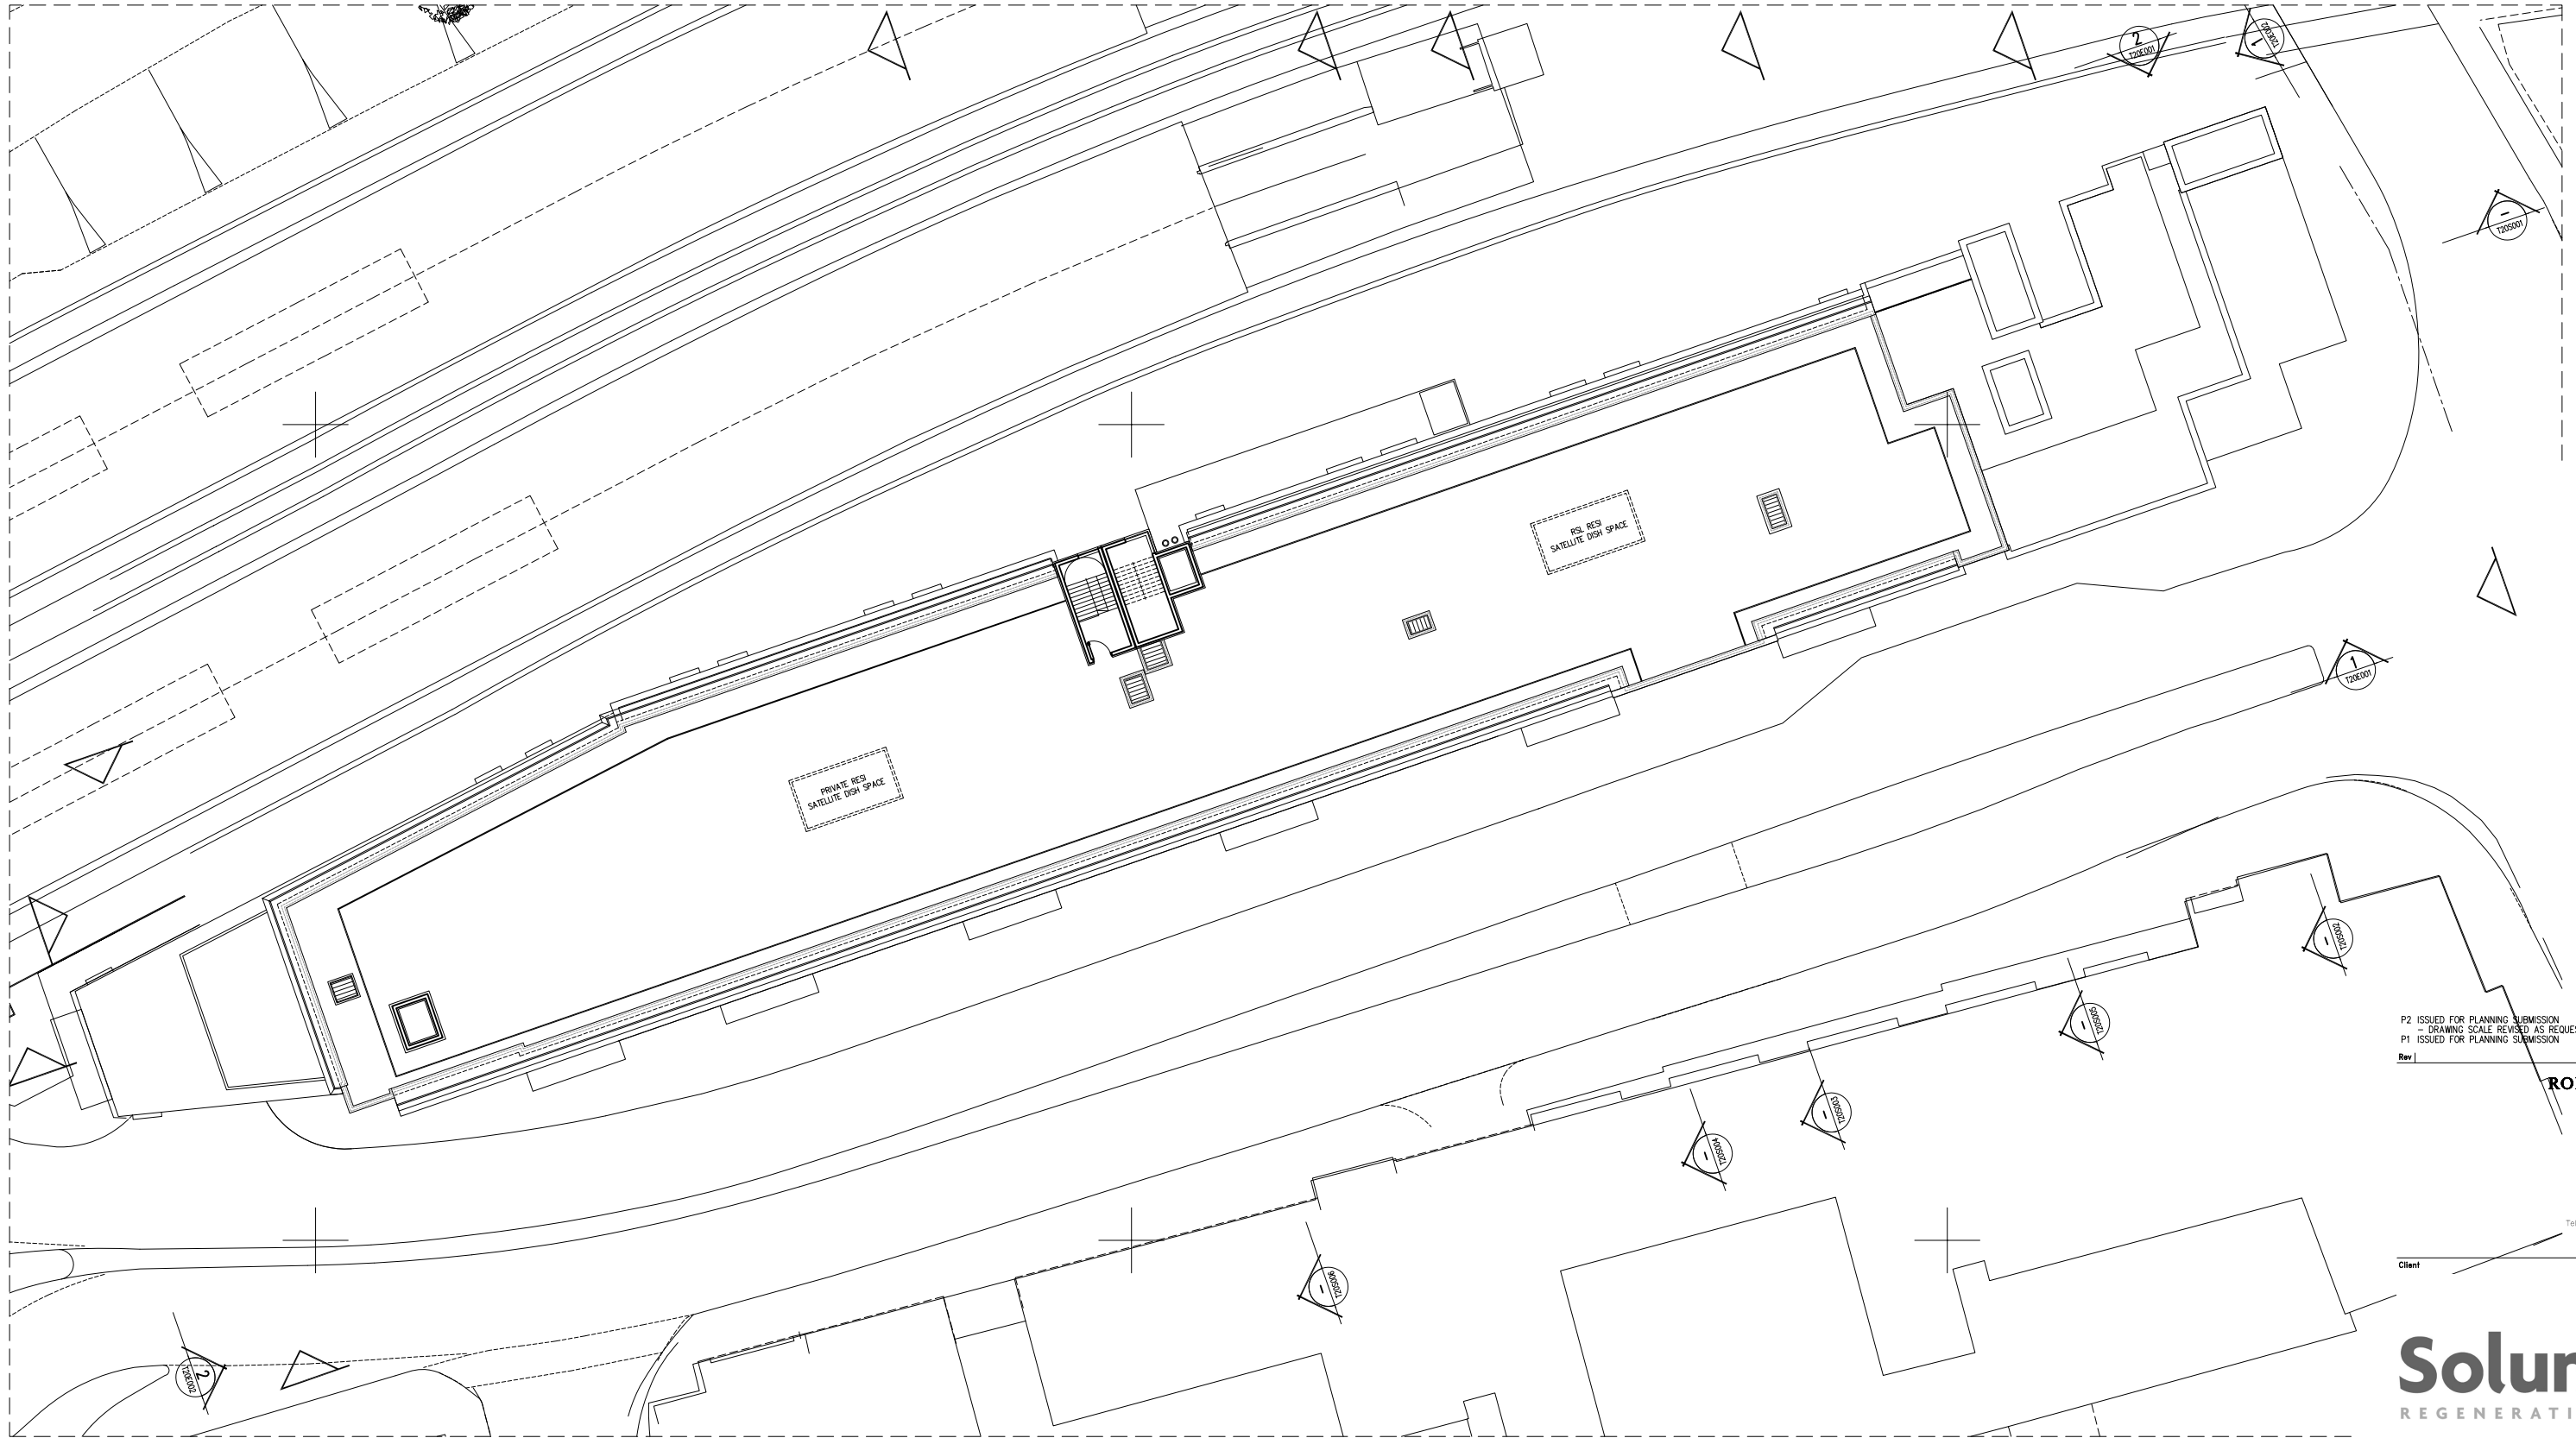

| | |
|--------------------------------------|----------|
| P2 ISSUED FOR PLANNING SUBMISSION | 04/12/09 |
| — DRAWING SCALE REVISED AS REQUESTED | |
| P1 ISSUED FOR PLANNING SUBMISSION | 06/11/09 |
| Rev | Date |

ROLFE JUDD

PLANNING
ARCHITECTURE
INTERIORS

Old Church Court
Claydon Road
The Oval
London SW18 1HZ
Telephone: 020 7556 1500
Fax: 020 7556 1501
www.rolfe-judd.co.uk

Client



Network Rail & Kier in partnership

Project
EPSOM STATION

Drawing
ROOF PLAN

| | | |
|---------------|----------|---------|
| Scale | Date | Drawn |
| 1:200 (A1) | MAR 08 | RS/ JJR |
| Drawing No | Revision | |
| 4630 / T20P07 | P2 | |

CAD Ref No
G:\4630\T_Series\T20\T20P07
© Copyright Rolfe Judd Ltd

This scale is 100mm in length when printed of the size indicated in the title block.