
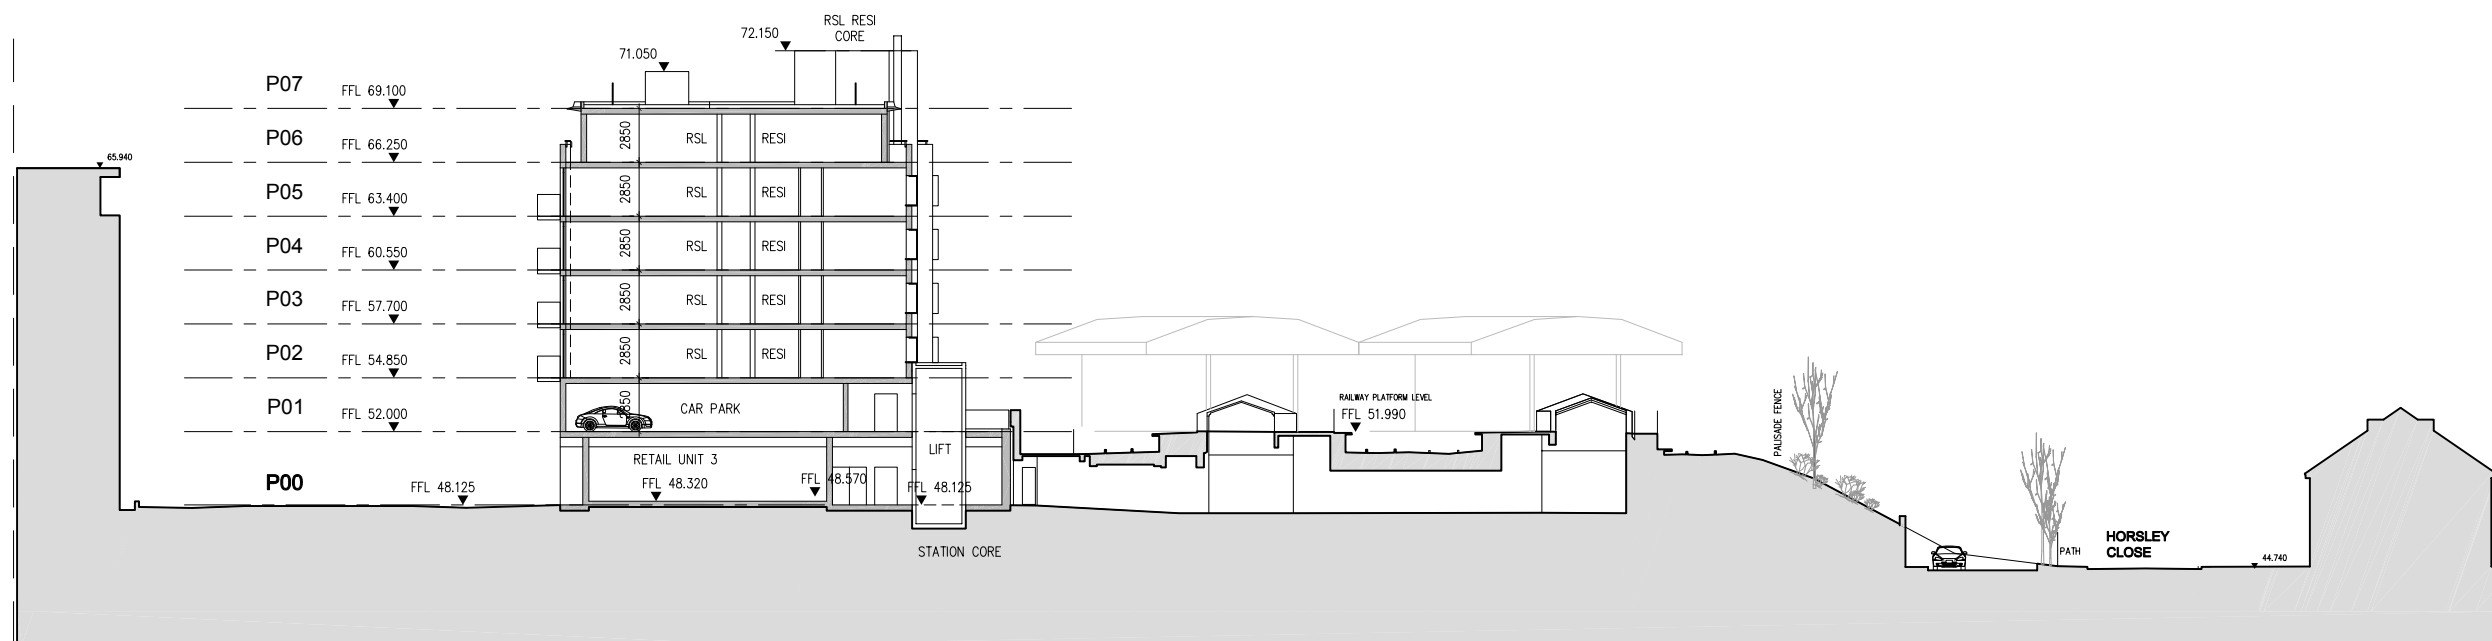


NOTES

- 1 The Contractor must check and confirm dimensions
- 2 All discrepancies must be reported and resolved by the Architect before works commence
- 3 This drawing is not to be scaled
- 4 All work and materials to be in accordance with current applicable Statutory Legislation and to comply with all relevant Codes of Practice and British Standards.

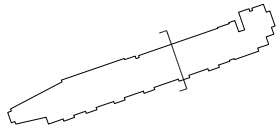

Rev	Date
P2	04/12/09
P1	06/11/09

**ROLFE JUDD**

PLANNING  
ARCHITECTURE  
INTERIORS

Old Church Court  
Claydon Road  
The Oval  
London SW8 1NZ  
Telephone: 020 7556 1500  
Fax: 020 7556 1501  
www.rolfe-judd.co.uk

Client



Network Rail & Kier in partnership

Project  
**EPSOM STATION**

Drawing  
**SHORT SECTION 3 - NORTH SOUTH**

Scale	Date	Drawn
1:200 (A1)	JULY 09	RS
Drawing No	Revision	
4630 / T20S004	P2	

CAD Ref No  
G:\4630\T\_Series\T20\T20S004  
© Copyright Rolfe Judd Ltd

This scale is 100mm in length when printed at the size indicated in the title block.