



NOTES


- 1 The Contractor must check and confirm dimensions
- 2 All discrepancies must be reported and resolved by the Architect before works commence
- 3 This drawing is not to be scaled
- 4 All work and materials to be in accordance with current applicable Statutory Legislation and to comply with all relevant Codes of Practice and British Standards.

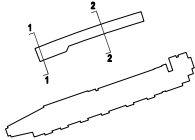

1 SITE SECTION 1
SCALE: 1:50 (A1)

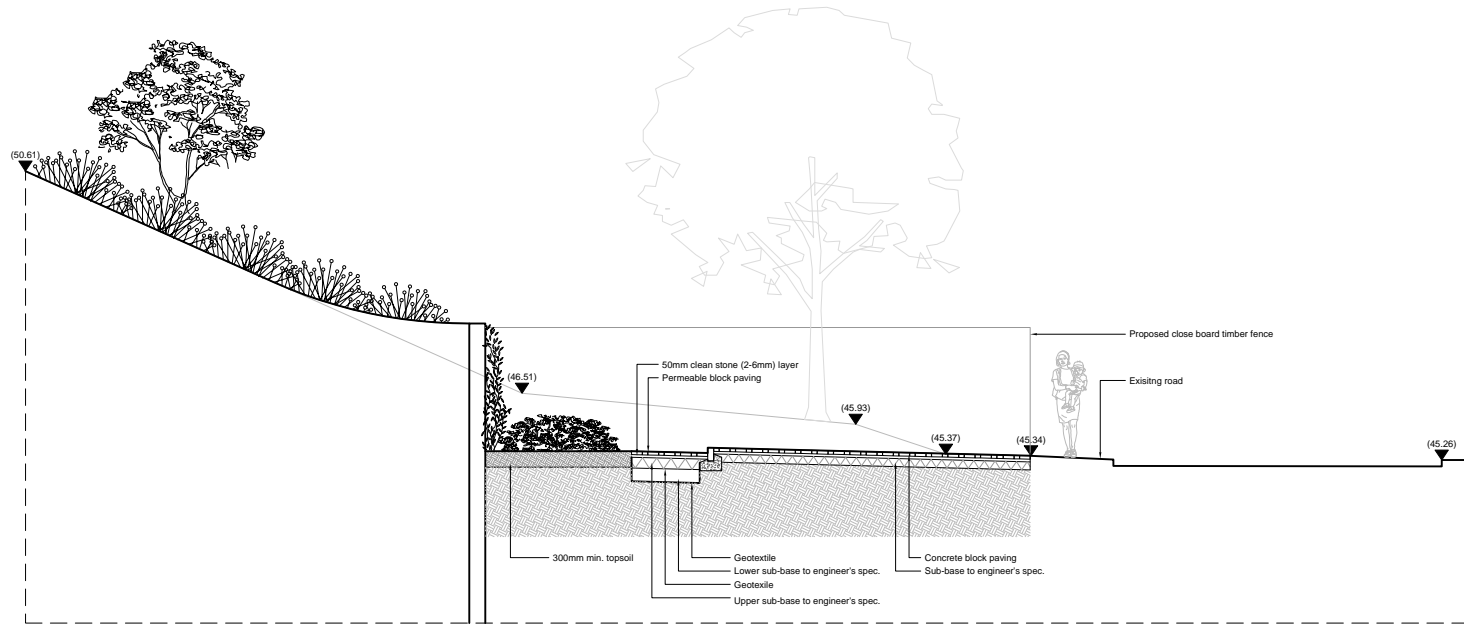

2 SITE SECTION 2
SCALE: 1:50 (A1)

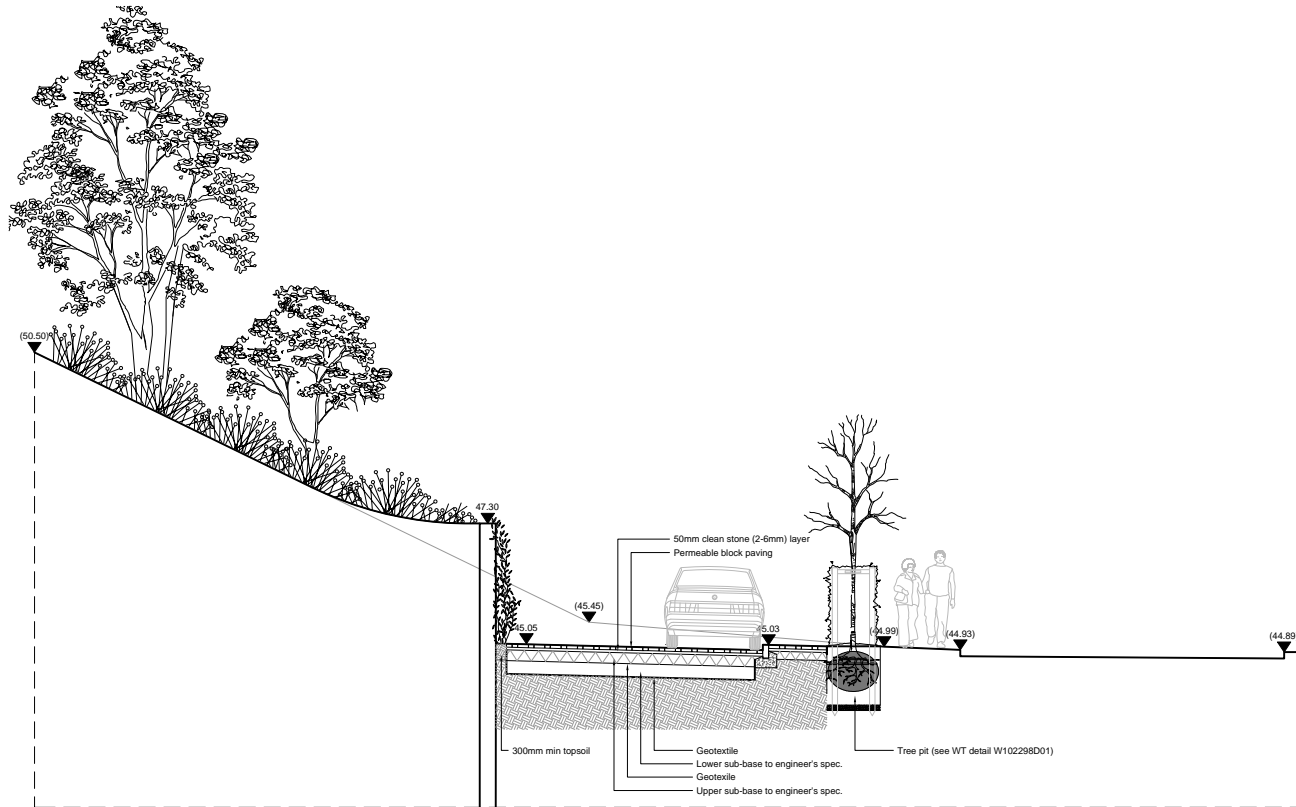

P1 ISSUED FOR PLANNING SUBMISSION 04/12/09
Rev | Date

ROLFE JUDD

PLANNING
ARCHITECTURE
INTERIORS
Old Church Court
The Oval
London SW8 1HZ
Telephone: 020 7598 1930
Fax: 020 7598 1501
www.rjf.co.uk

Client

Solum
REGENERATION

Network Rail & Kier in partnership

Project
EPSOM STATION

Drawing
**HORSLEY CLOSE CAR PARK
SITE SECTIONS**

Scale	Date	Drawn
1:50 (A1)	JULY 09	RJ
Drawing No	Revision	Date
4630 / T20S110	P1	
CAD Ref No: © M&J L Series\T20\T20S110		
© Copyright Rolfe Judd Ltd		

This scale is 100mm in length when printed at the size indicated in the title block.