


- NOTES
- 1 The Contractor must check and confirm dimensions
 - 2 All discrepancies must be reported and resolved by the Architect before works commence
 - 3 This drawing is not to be scaled
 - 4 All work and materials to be in accordance with current applicable Statutory Legislation and to comply with all relevant Codes of Practice and British Standards.



E1 EXISTING ELEVATION
SCALE: 1:250 (A1)

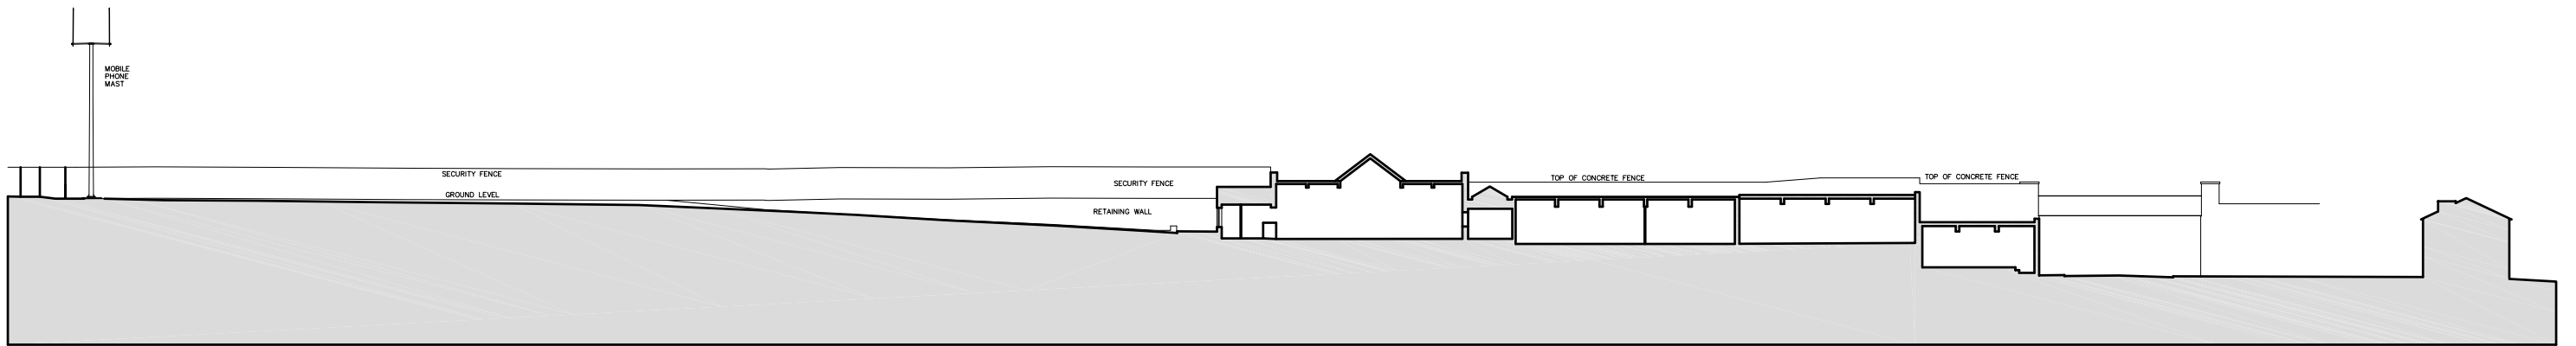

S1 EXISTING SECTION
SCALE: 1:250 (A1)

P1 ISSUED FOR PLANNING SUBMISSION 06/11/09
Rev | Date

ROLFE JUDD

PLANNING
ARCHITECTURE
INTERIORS

Old Church Court
Claydon Road
The Oval
London SW18 1NZ
Telephone: 020 7556 1500
Fax: 020 7556 1501
www.rolfe-judd.co.uk

Client

Solum
REGENERATION

Network Rail & Kier in partnership

Project

EPSOM STATION

Drawing

EXISTING ELEVATION AND SECTION

Scale	Date	Drawn
1:250 (A1)	OCT 09	DW
Drawing No	Revision	
4630 / T(10) E01	P1	
CAD Ref No		
G:\4630\T_Series\T10\T10E01		
© Copyright Rolfe Judd Ltd		

This scale is 100mm in length when printed at the size indicated in the title block.