


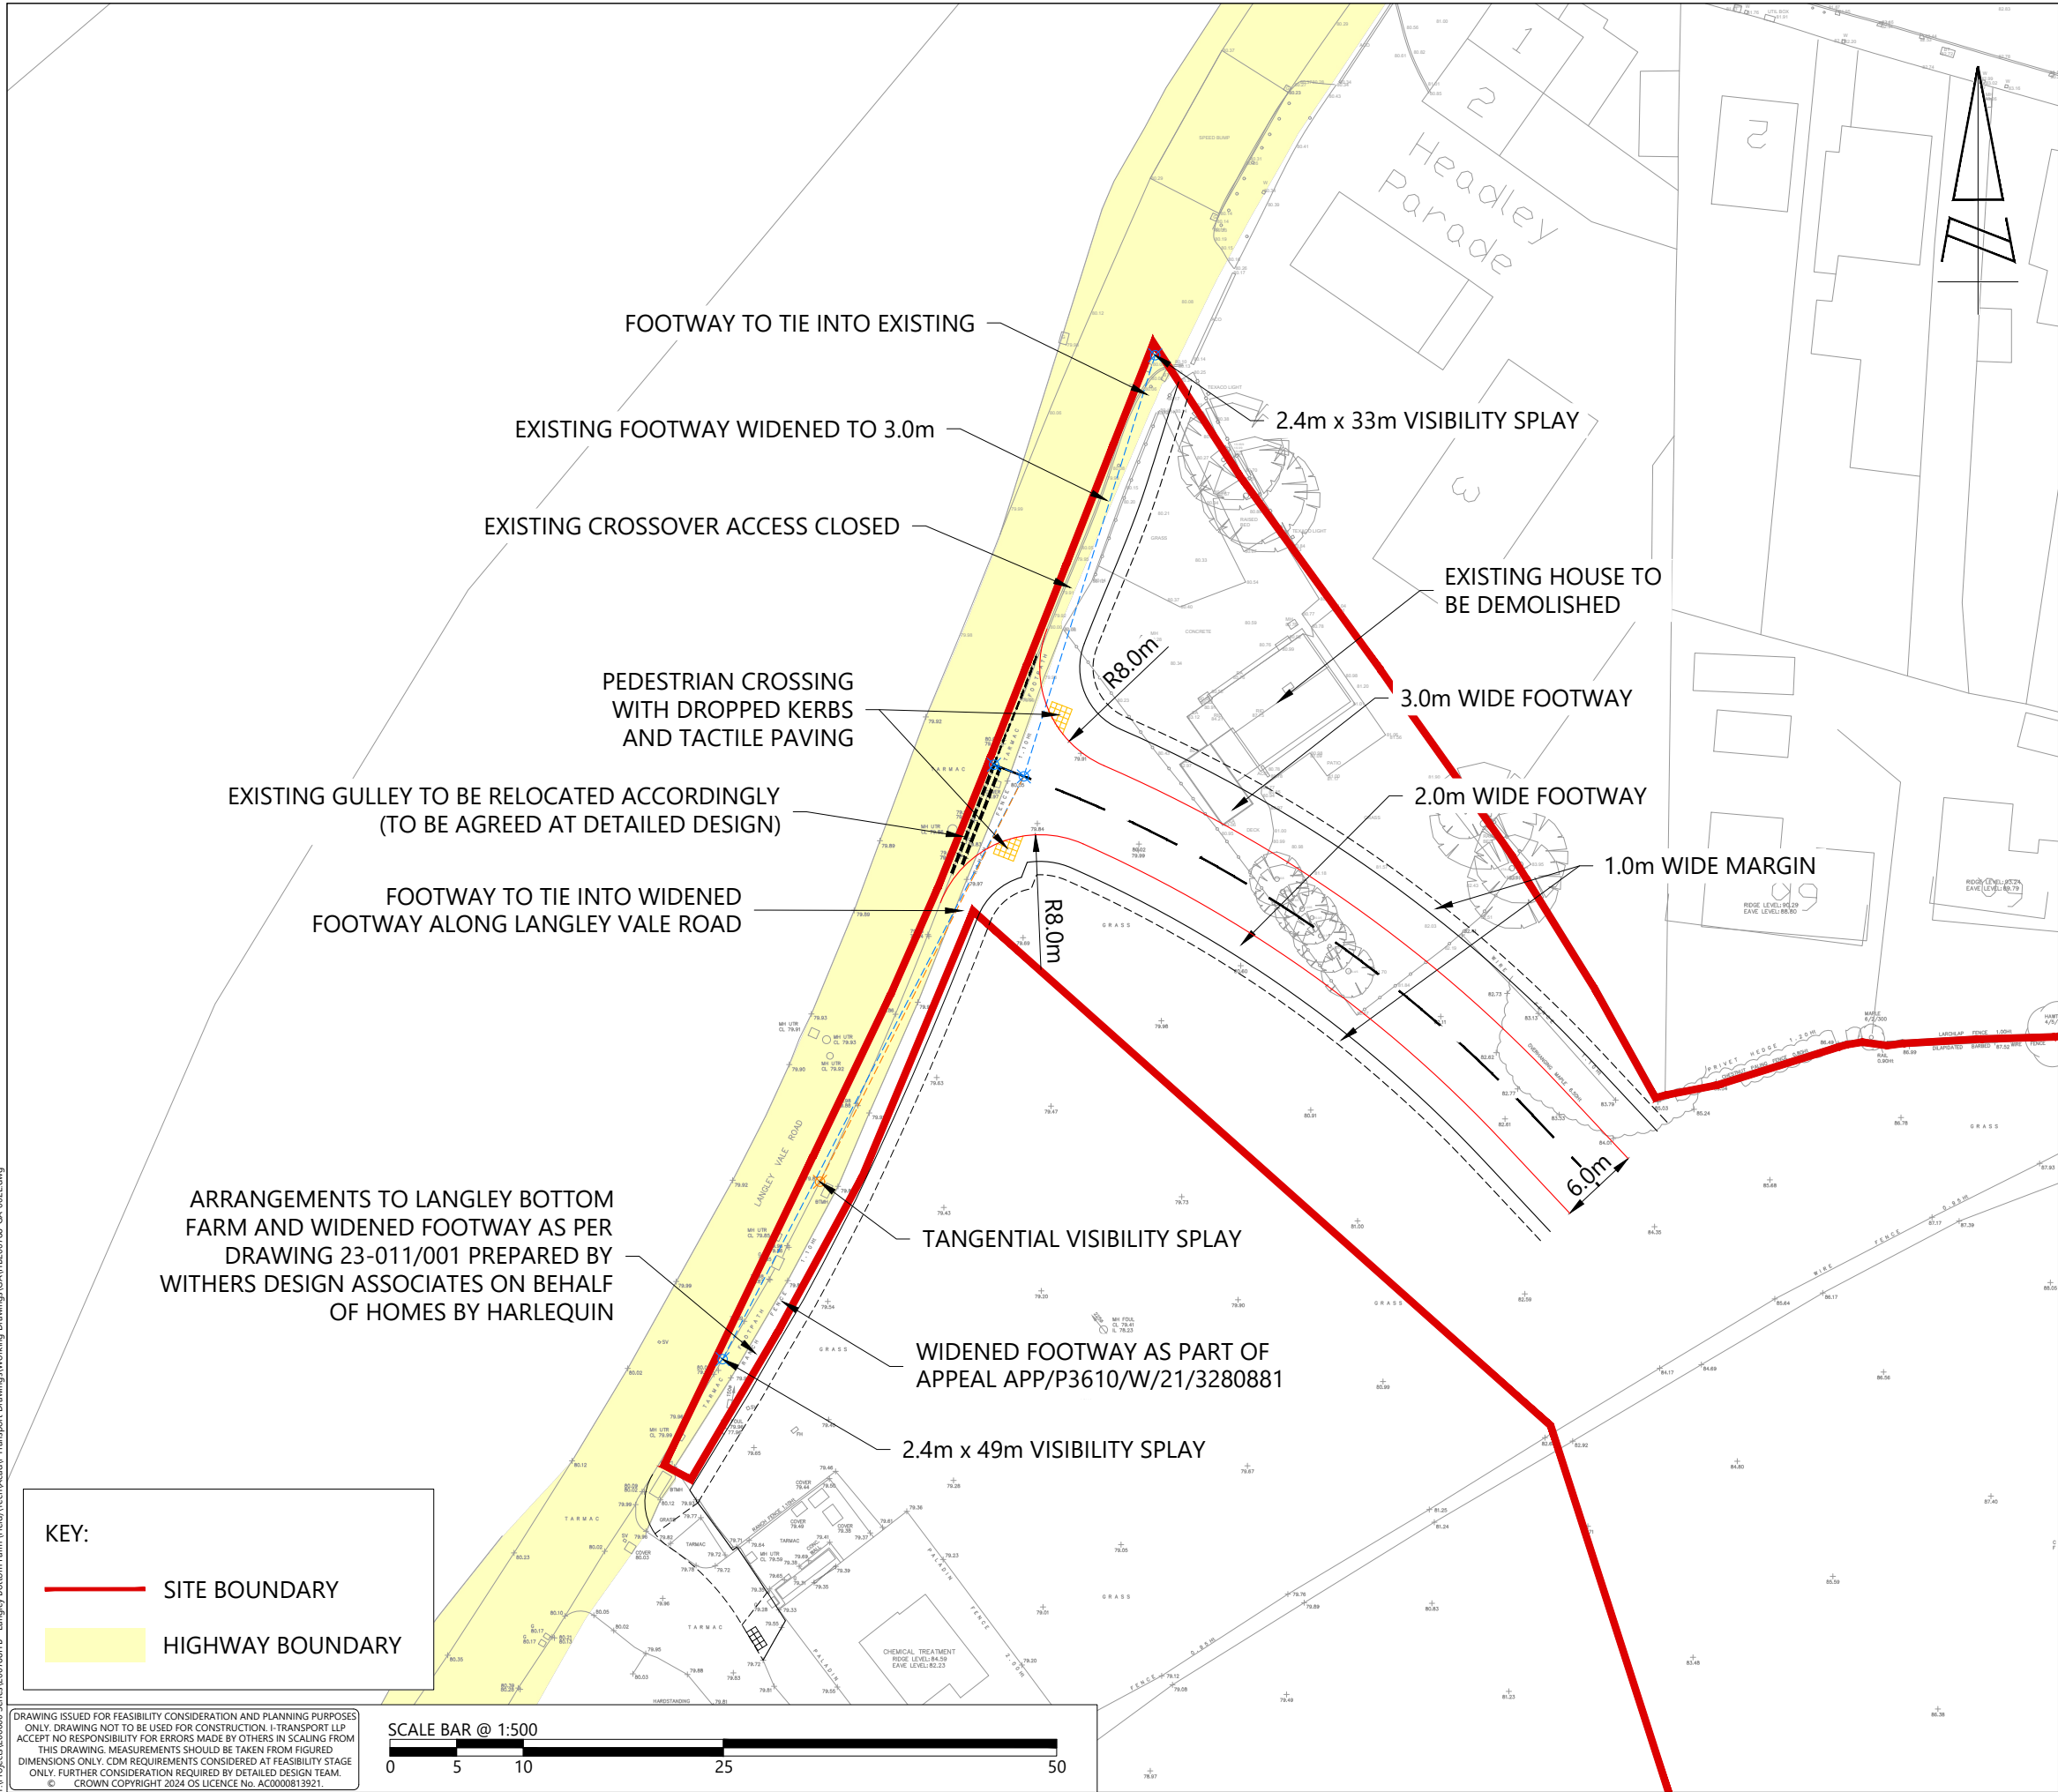

E	10.07.25	JD	REDLINE BOUNDARY UPDATED	MK	DF
D	14.04.25	JD	ANNOTATION ADDED	DF	DF
C	13.03.25	MM	VISIBILITY SPLAYS UPDATED	MK	DF
B	19.02.25	JD	ACCESS ARRANGEMENT AMENDED	DF	DF
A	17.01.25	JD	ANNOTATIONS AMENDED	DF	DF
REV	DATE	BY	DESCRIPTION	CHK	APD

STATUS: FOR INFORMATION



The Square, Basing View,
Basingstoke, Hampshire, RG21 4EB
www.i-transport.co.uk

Tel: 01256 898366

TITLE: PROPOSED SITE ACCESS ARRANGEMENT

PROJECT: LANGLEY BOTTOM FARM (FIELD)

CLIENT: FAIRFAX PROPERTIES

DRAWN: JD	CHECKED: DF	APPROVED: DF
PROJECT No: ITB200788	SCALE @ A3: 1:500	DATE: 15.01.25

DRAWING No: ITB200788-GA-002 REV: E

T:\Projects\200000 Series\20078818 - Langley Bottom Farm (Field)\Tech\Kash-i-Transport Drawings\Working Drawings\GA\ITB200788-GA-002.dwg

DRAWING ISSUED FOR FEASIBILITY CONSIDERATION AND PLANNING PURPOSES ONLY. DRAWING NOT TO BE USED FOR CONSTRUCTION. I-TRANSPORT LLP ACCEPTS NO RESPONSIBILITY FOR ERRORS MADE BY OTHERS IN SCALING FROM THIS DRAWING. MEASUREMENTS SHOULD BE TAKEN FROM FIGURED DIMENSIONS ONLY. CDM REQUIREMENTS CONSIDERED AT FEASIBILITY STAGE ONLY. FURTHER CONSIDERATION REQUIRED BY DETAILED DESIGN TEAM. © CROWN COPYRIGHT 2024 OS LICENCE No. AC0000813921.

