

6.0 Proposed Development

6.3 Scheme A - Massing & Density

Site Sections

6.3.7 Figure 6.12 shows the technical site sections of Scheme A as submitted illustrating the relationship of the proposed building heights with surrounding context.

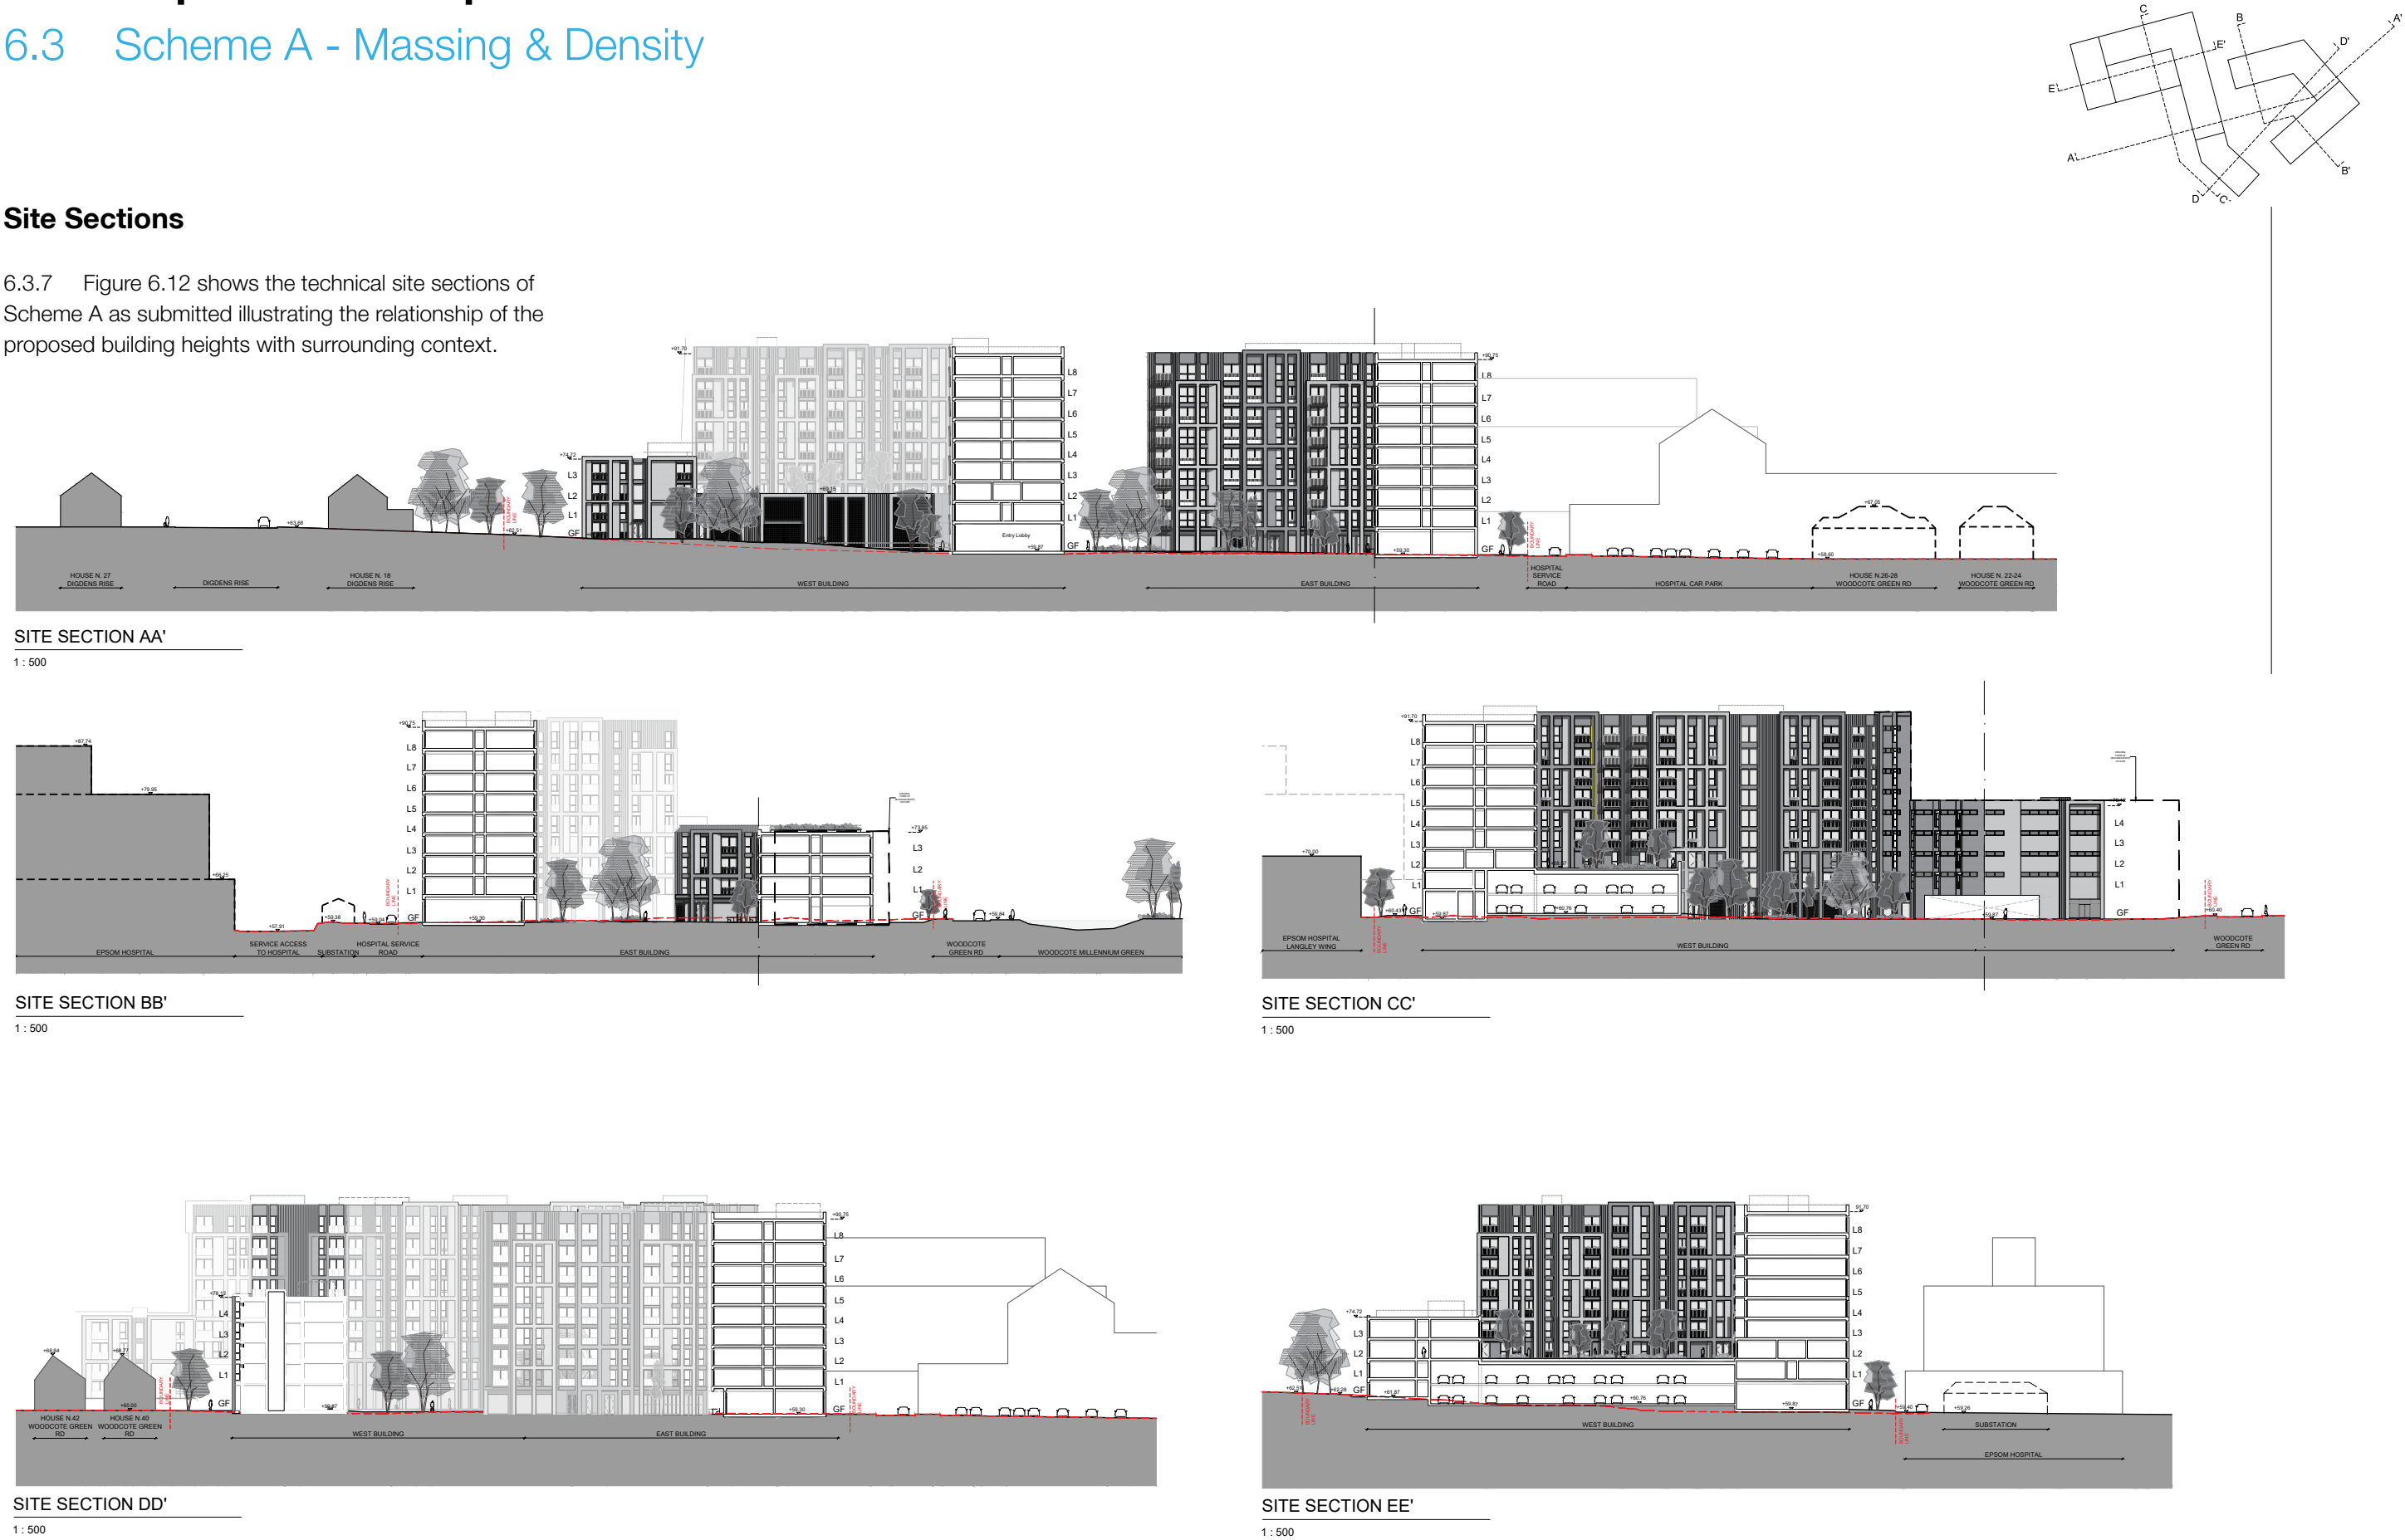


Figure 6.12 Scheme A Proposed Site Sections