

Bartlett Consultancy

Coursers Farm, Coursers Road, Colney Heath
St Albans Herts, AL4 0PG
Tel: 01727 825090 (option 2) Email consultancy@Bartlettuk.com

TREE PROTECTION PLAN

SCALE :
1 : 600


@ A3

DATE :
11/12/2019

Epsom Hospital, Dorking Road, Epsom, Surrey
GD/190110/TPP



Map data shown may contain Ordnance Survey © products supplied by
Pear Technology Services Ltd; Email: info@peartechnology.co.uk
© Crown Copyright and database rights from date shown above
Ordnance Survey © licence number 100023148

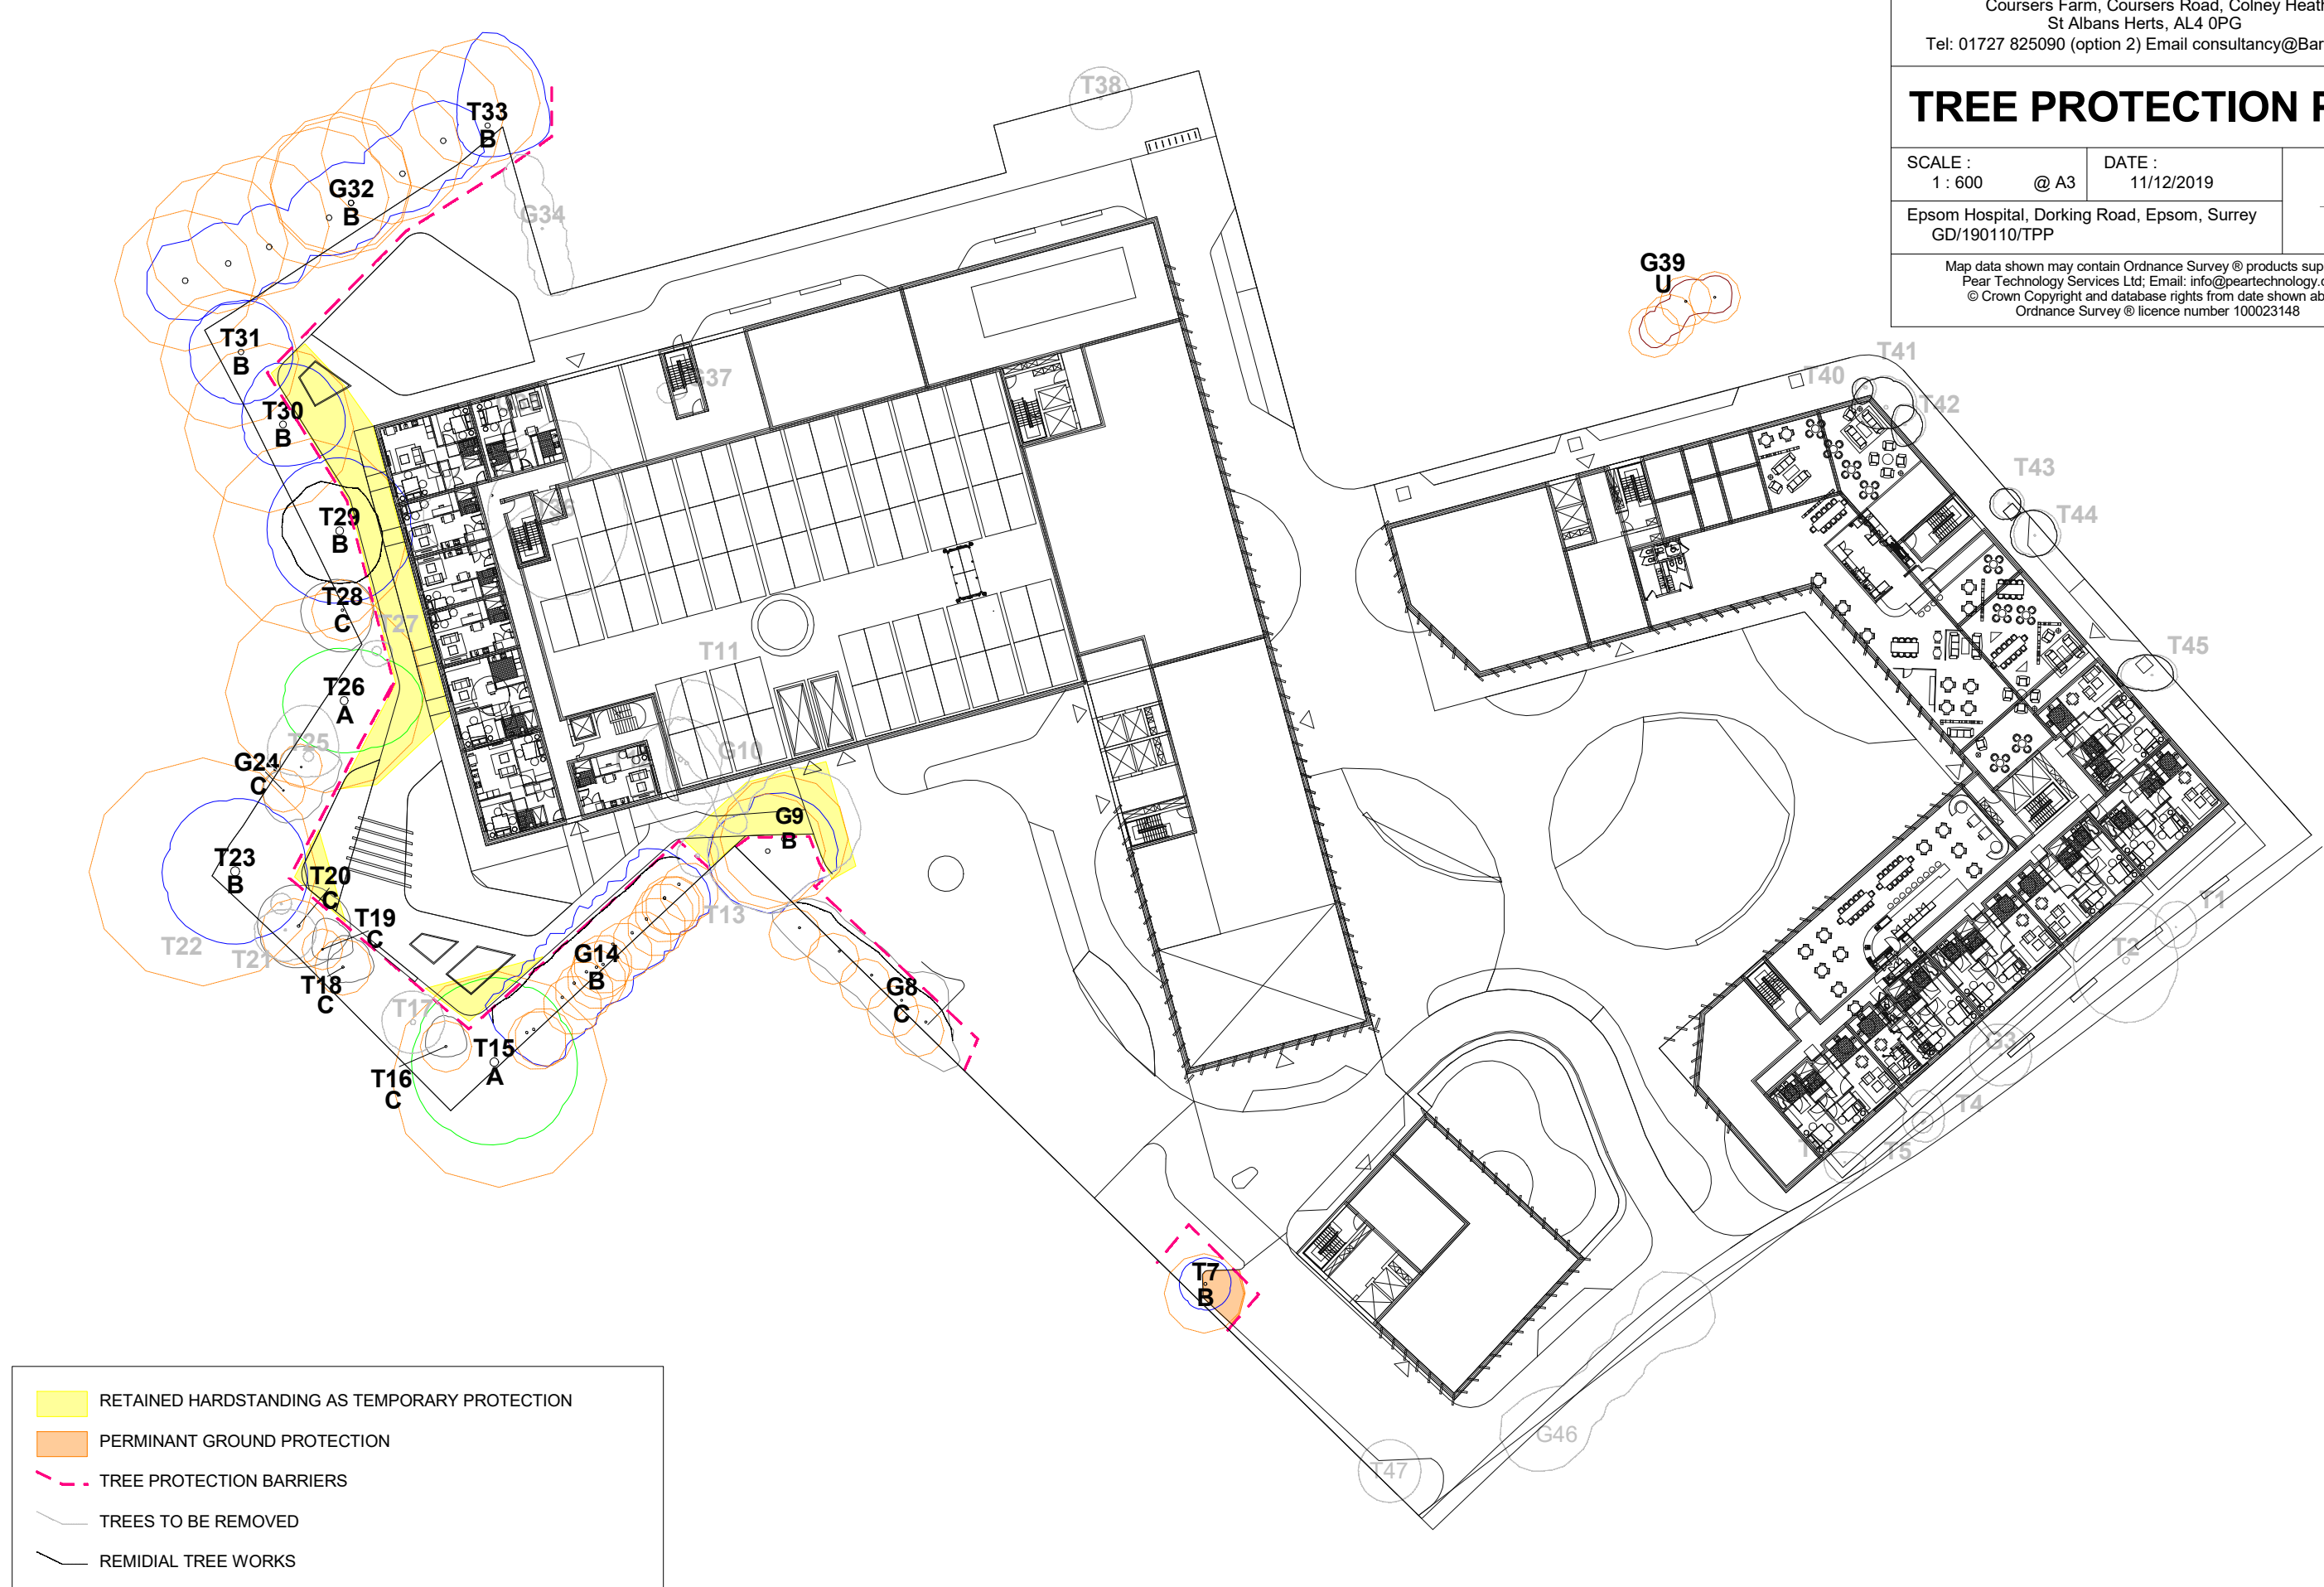

- RETAINED HARDSTANDING AS TEMPORARY PROTECTION
- PERMINANT GROUND PROTECTION
- TREE PROTECTION BARRIERS
- TREES TO BE REMOVED
- REMIDIAL TREE WORKS