


ELEVATION 10-10 - BUILDING B COURTYARD NORTH

ELEVATION 10-10 - BUILDING A DROP OFF NORTH 1:200

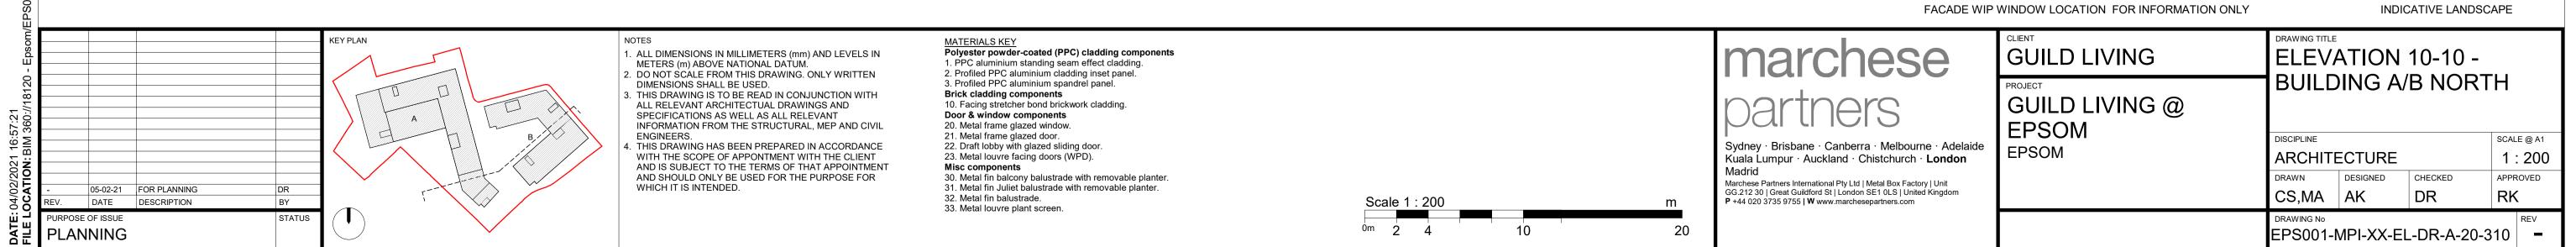

© marchesepartners 2019. ALL RIGHTS RESERVED

1:200