

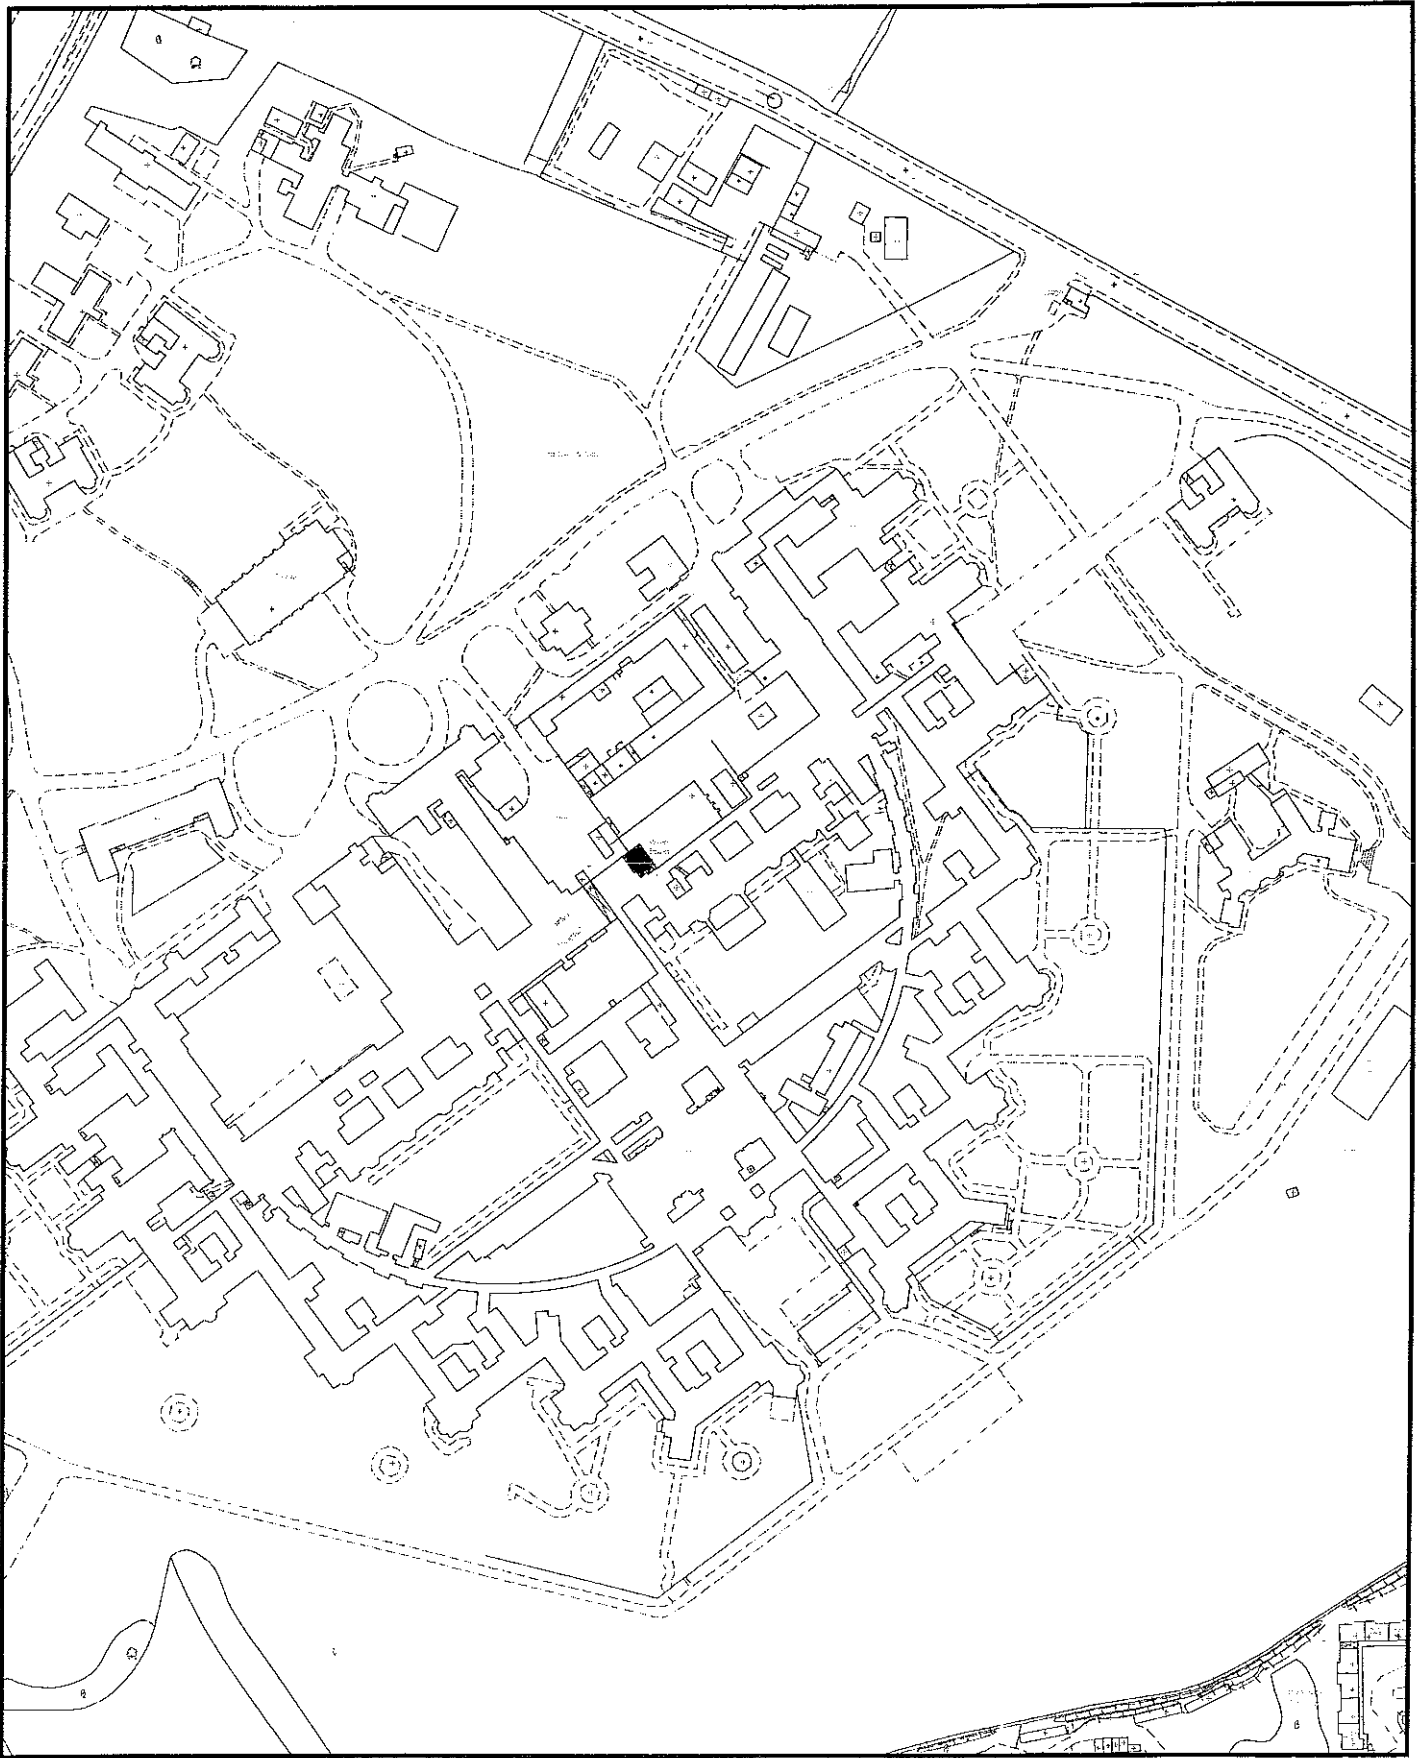


Horton Water Tower

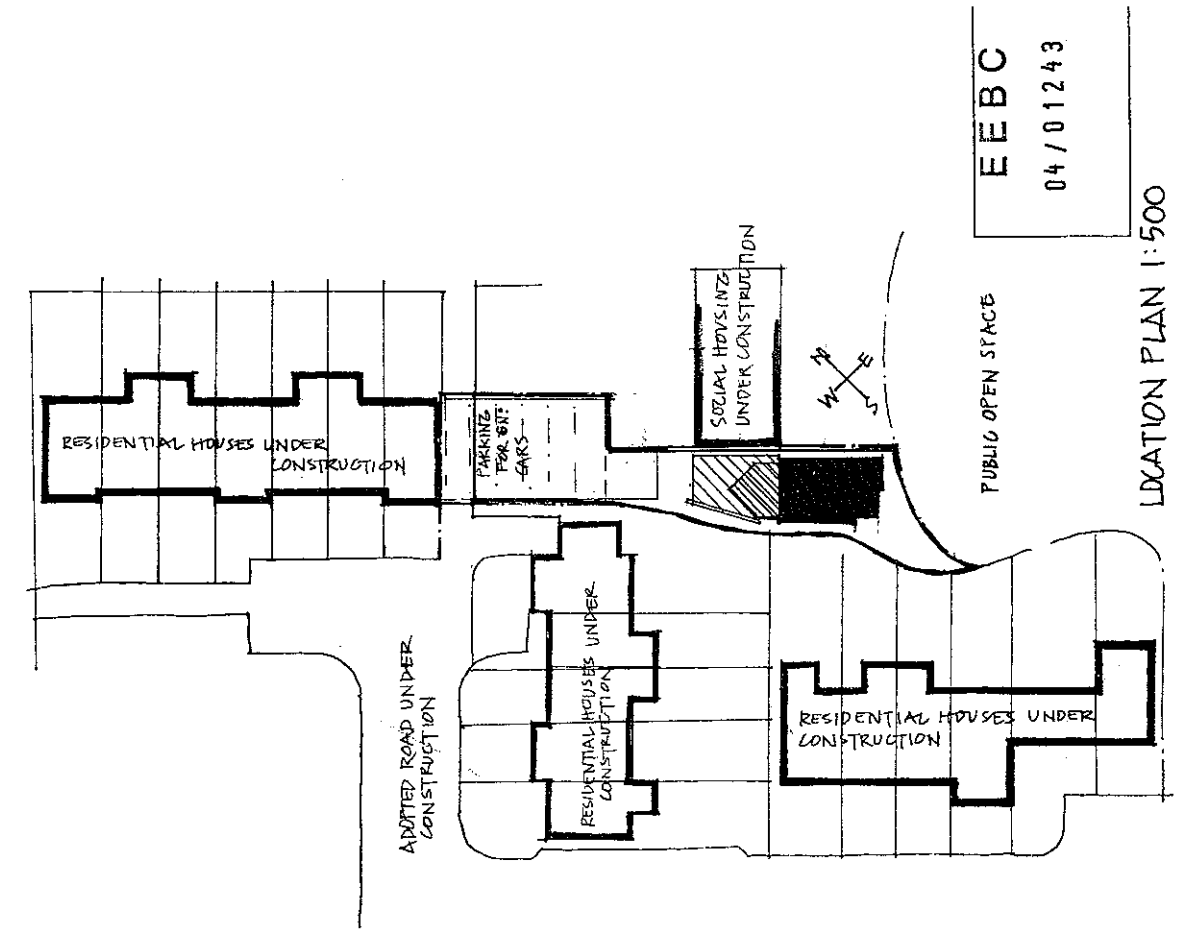

Reproduced from the Ordnance Survey mapping with the permission of the Controller of Her Majesty's Stationery Office © Crown Copyright. Unauthorised reproduction infringes Crown copyright, and may lead to prosecution or civil proceedings
Epsom and Ewell Borough Council Licence No LA 077941


Scale: 1:2500
Plot Date: 1/3/2005
By: J Yates
Dept:

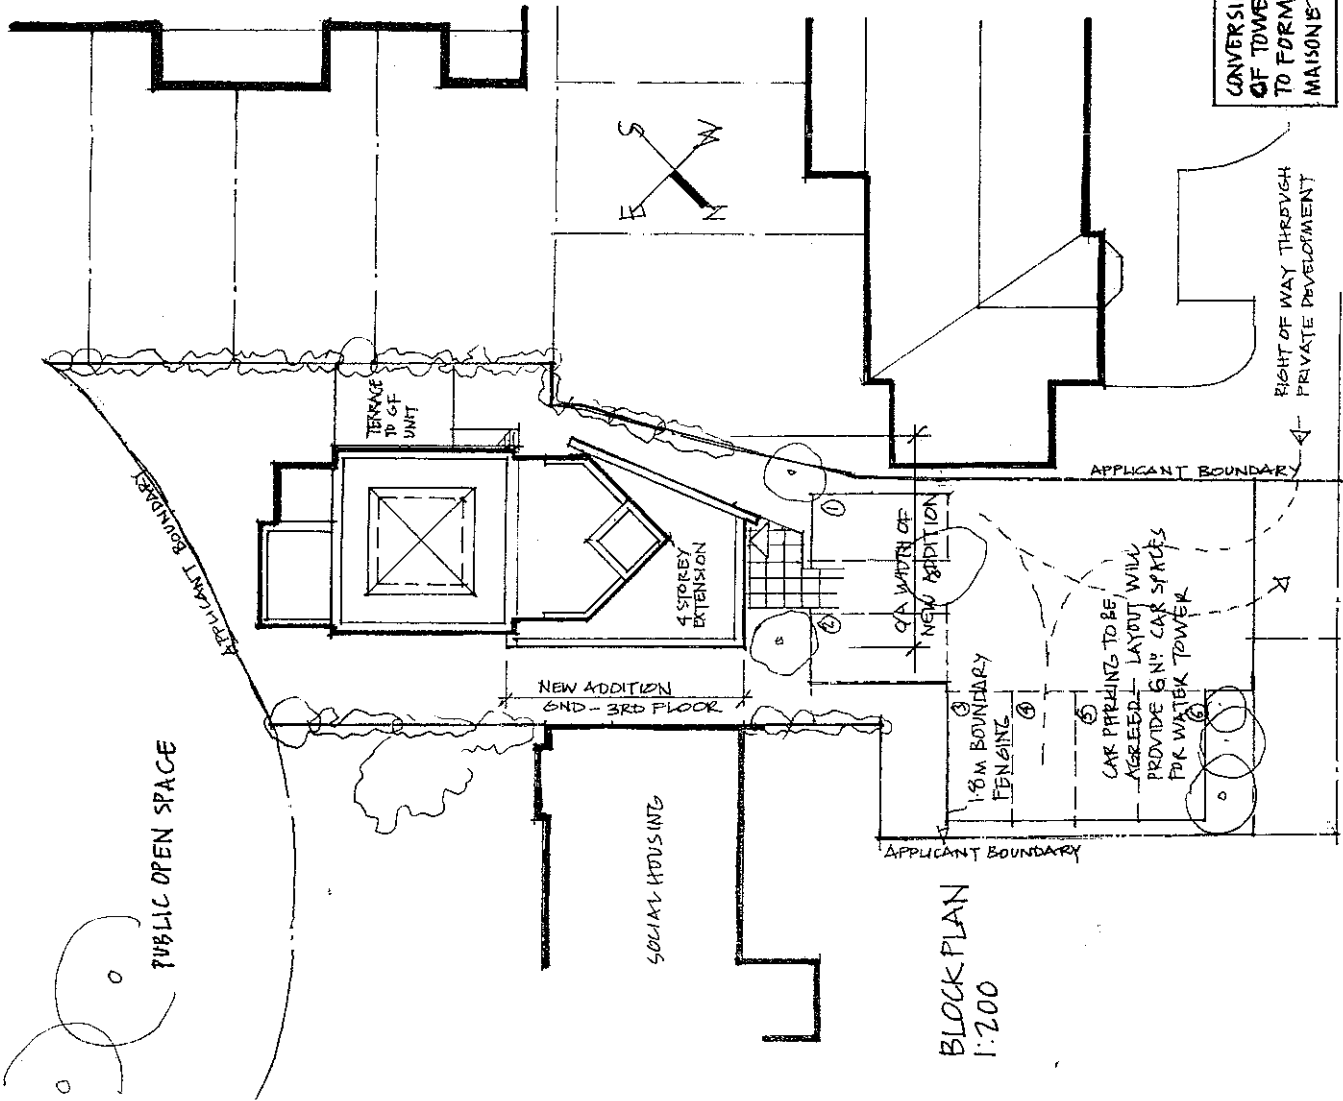

EEBC
04/01243

CONVERSION OF TOWER TO FORM 4 NO MAISONNETTES	SCHEDULE OF FLOOR AREAS
	SITE AREA 462 M ² 4972 SQ FT
	EXISTING GROSS EXTERNAL AREA 776 M ² 8363 SQ FT
	PROPOSED ADDITIONAL AREA 476 M ² 5131 SQ FT


HORTON WATER TOWER • HORTON DEVELOPMENT • EPSOM • SURREY • SITE PLAN 1:200 SHEET 04
 PARKVIEW LIMITED HAMSELE MEAD MARLIT HILL EDENBRIDGE KENT TN8 6HP 01732 862 592 fx 01732 860 113 01

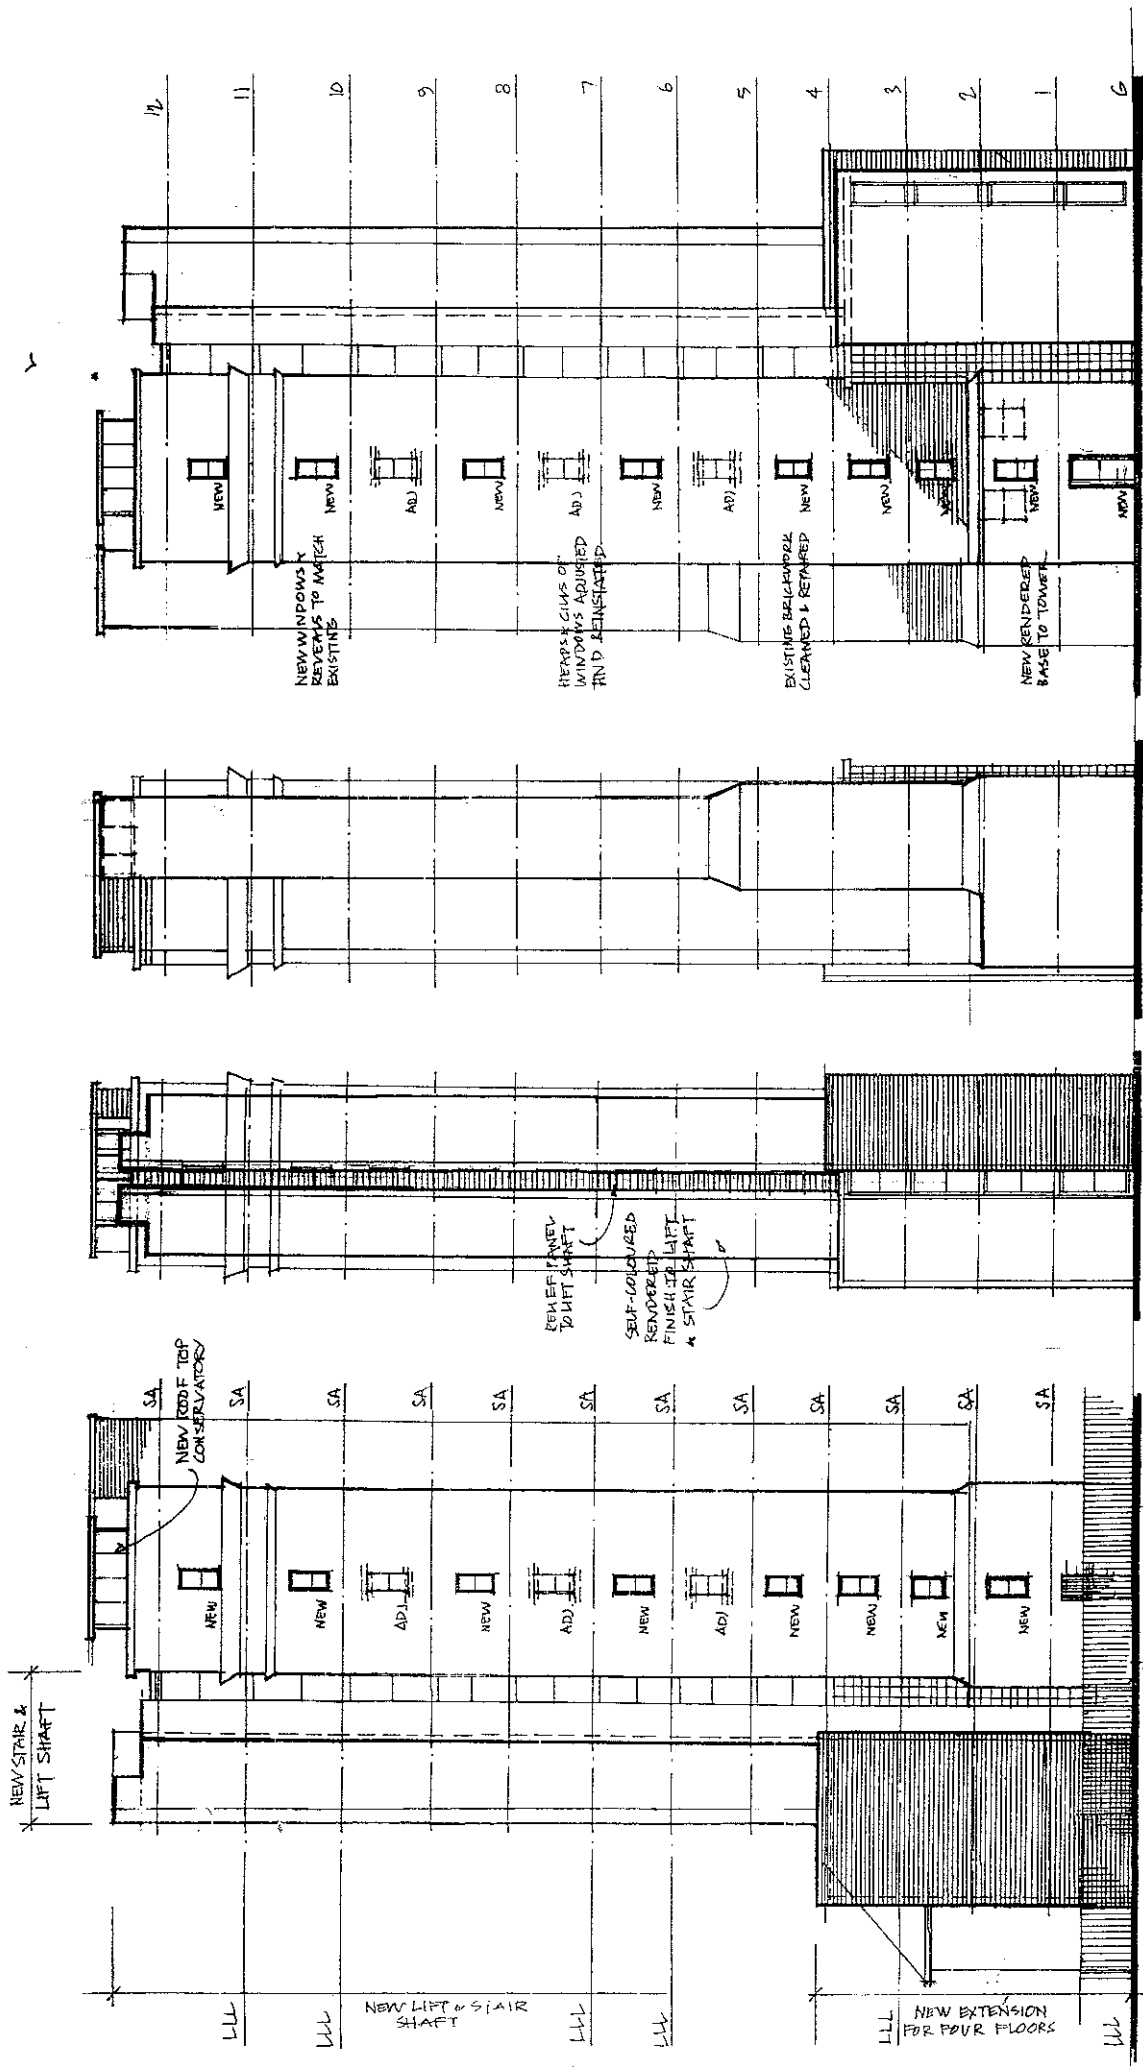

EEBC
04/01243

HORTON WATER TOWER • HORTON DEVELOPMENT • EPSOM • SURREY □ ELEVATIONS 1:200 SEPT 04
 PARKVIEW LIMITED HAMSEK MEAD MARLIT HILL EDENBRIDGE KENT TN8 6HP 01732 862 592 FX 01732 860 113

06

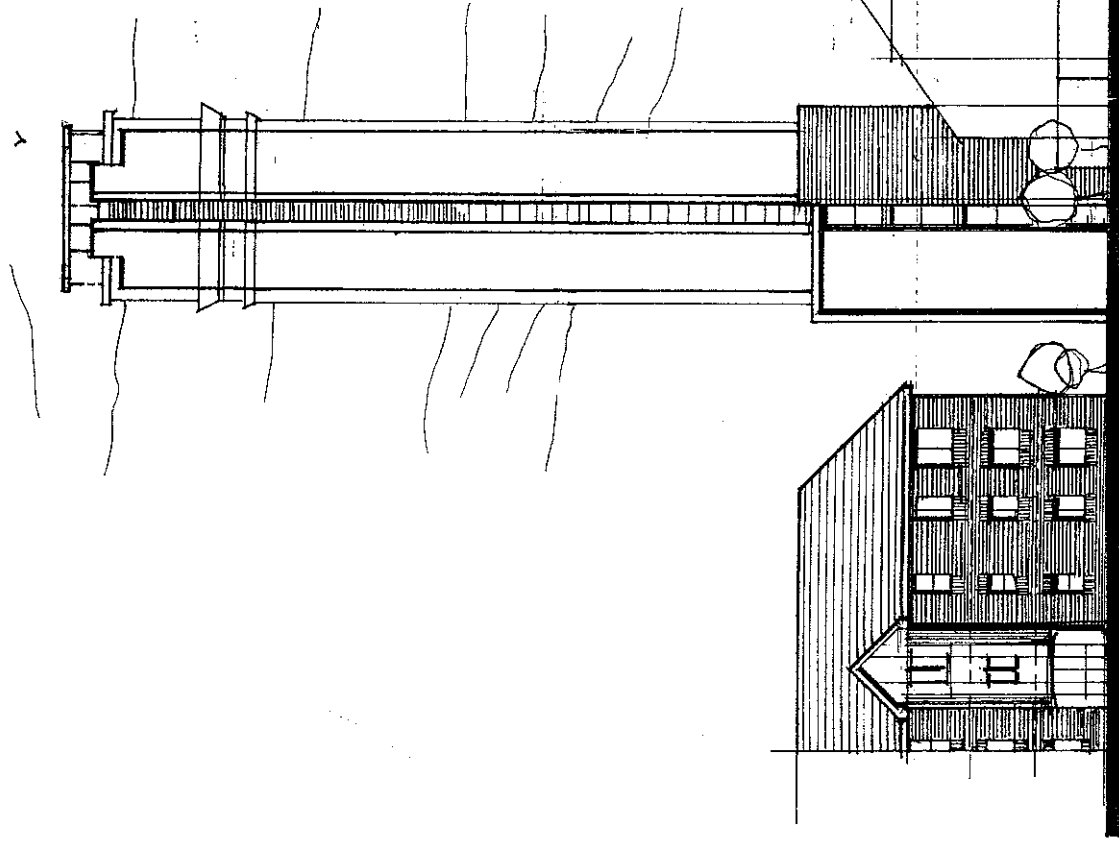

SOCIAL HOUSING

PROPOSED EXTENSION
TO WATER TOWER

PRIVATE HOUSING DEVELOPMENT


EEBC

04/01243


HORTON WATER TOWER. HORTON DEVELOPMENT. EPSOM SURREY. TOWNSCAPE ELEVATIONS 1:200 SET 04
 PARKWELL LIMITED HAMSELMERE MARLTHAM EDENBRIDGE KENT TN8 6HP 01732 862592 Ax 01732 860 113

05


FLAT ONE 860 sq ft
 FLAT TWO 1155 sq ft

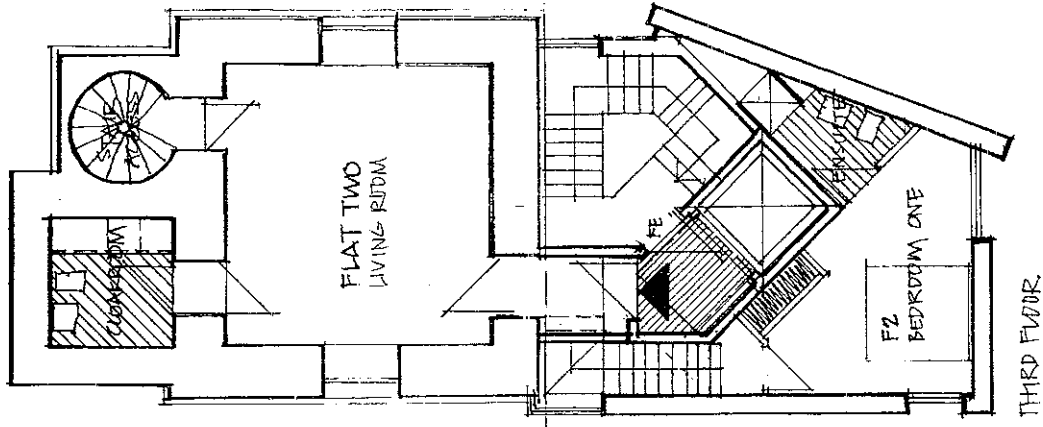


THIRD FLOOR

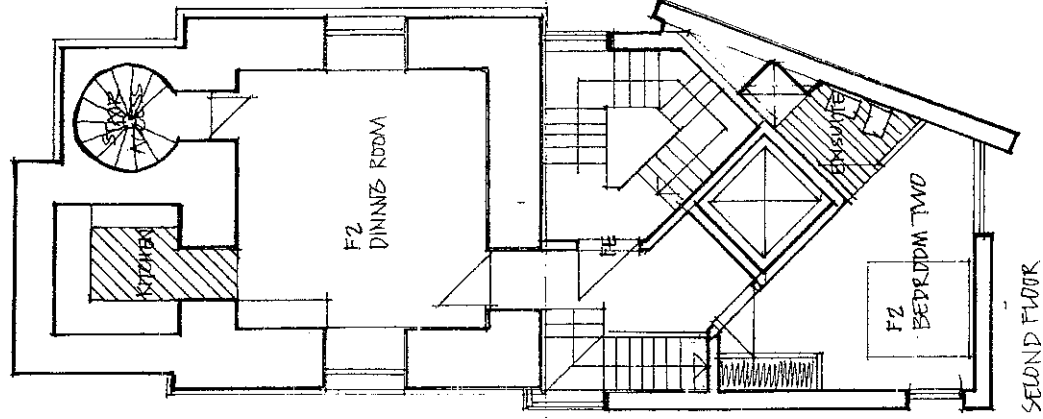

SECOND FLOOR

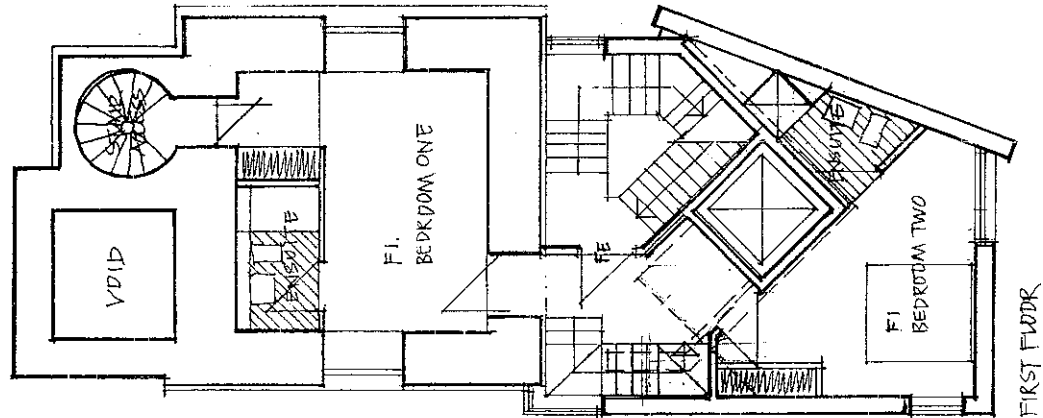

FIRST FLOOR

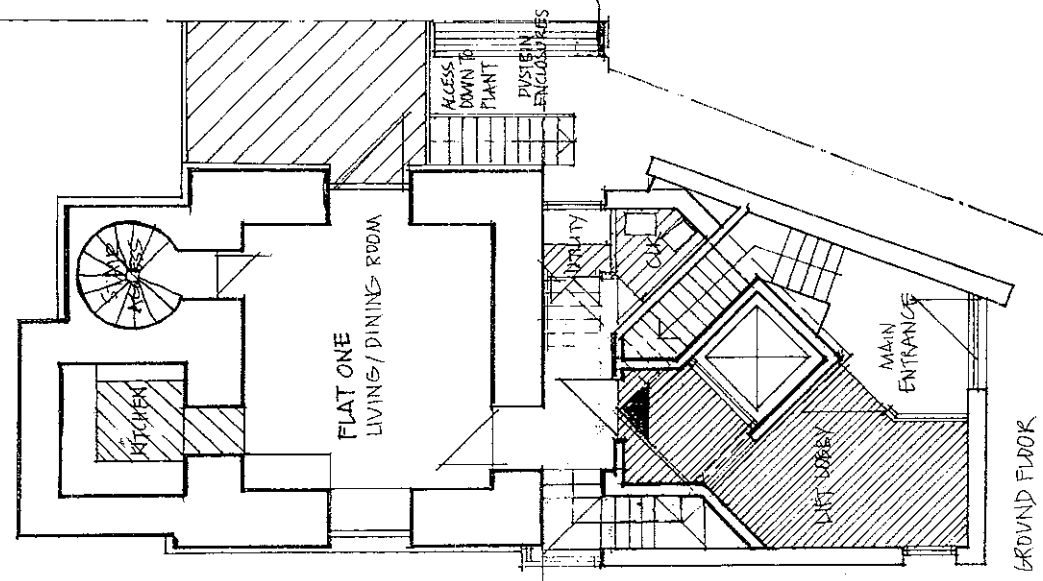


GROUND FLOOR

EEBC
 04/01243


02

HORTON WATER TOWER, HORTON DEVELOPMENT, EPSOM, SURREY. FLOOR PLANS 1:100 SECT 04
 PARKWEIL LIMITED HAMSEIL MEAD MARLIT HILL EDENBRIDGE KENT TN8 6HP 01732 862 592 FX 01732 860 113


FLAT THREE 1445 sq/ft
 FLAT FOUR 1545 sq/ft

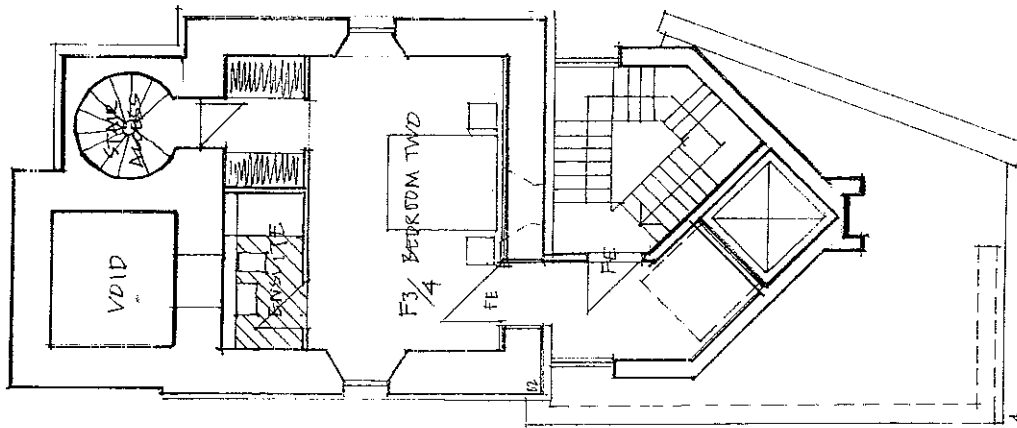


FOURTH FLOOR
 EIGHTH FLOOR SIMILAR

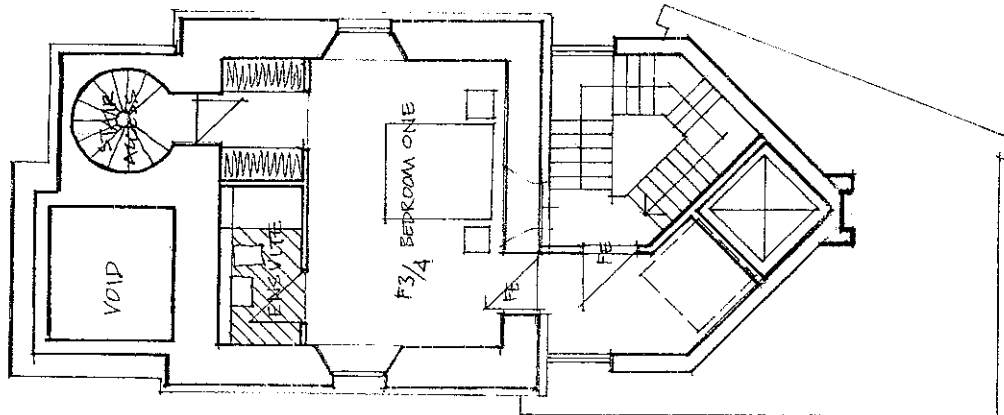

FIFTH FLOOR
 NINTH FLOOR SIMILAR

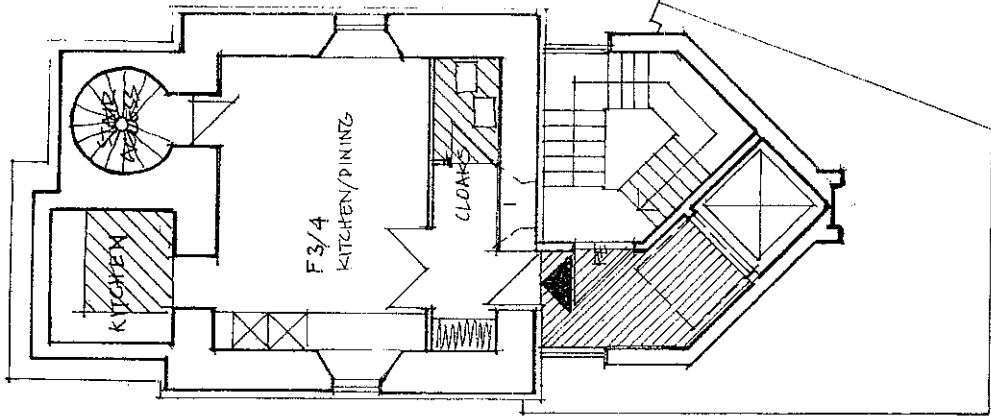

SIXTH FLOOR
 TENTH FLOOR SIMILAR


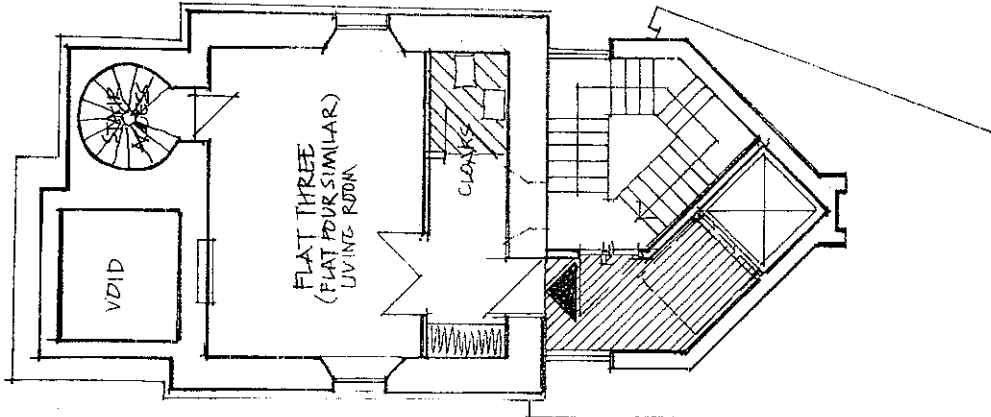


SEVENTH FLOOR
 ELEVENTH FLOOR


SMALLY
E E B C
 04/01243

HORTON WATER TOWER o HORTON DEVELOPMENT o EPSOM o SURREY o FLOOR PLANS 1:100 SEPT 04
 PARKWELL LIMITED HAMSEW MEAD MARLIT HILL, EDENBRIDGE KENT TN8 6HP 01732 862 592 fx 01732 860 113

03

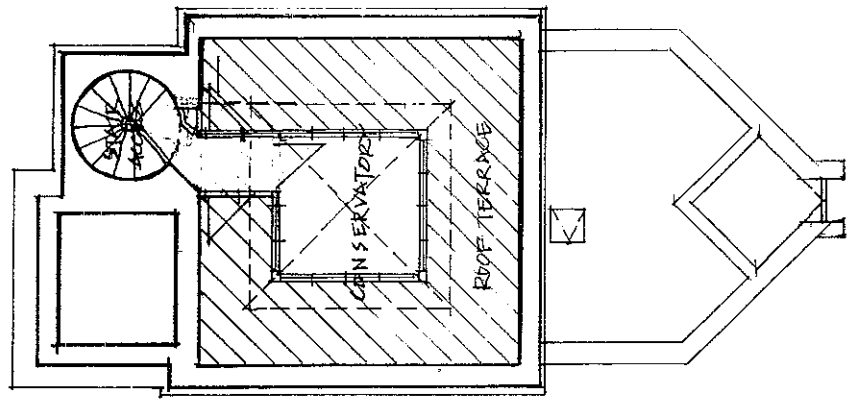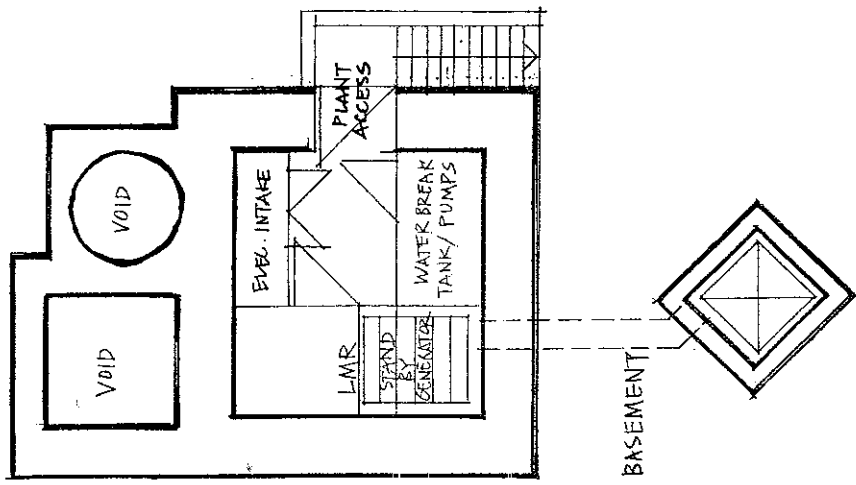

TWELFTH FLOOR
TERRACE

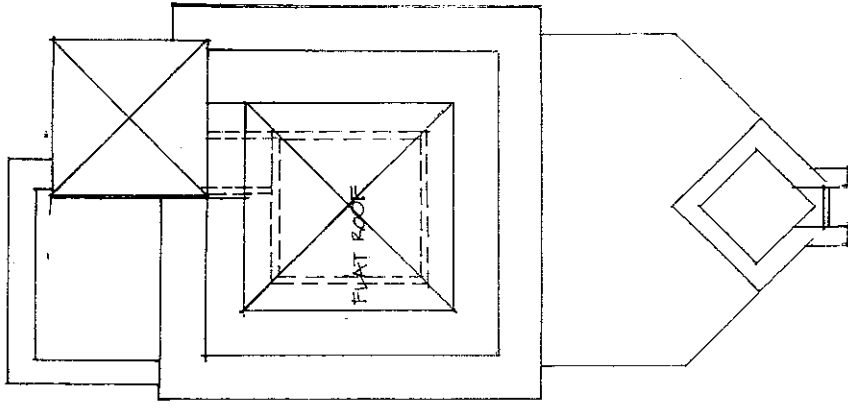

ROOF LEVEL

E E B C
04 / 01243

HORTON WATER TOWER. HORTON DEVELOPMENT. EPSOM. SURREY. FLOOR PLANS 1:100 SEPT. 04
 PARKVIEW LIMITED HAMSEW MEAD MARLPIIT HILL EDENBADGE KENT TN8 6HF 01732 867592 fx 01732 860113

04