

Appendix B

Architects Layout

DRAFT



IMPORTANT NOTES:

Do not scale from drawings. All dimensions shall be checked on site before commencement of work. All discrepancies shall be brought to the attention of the Architect. Larger scale drawings and written dimensions take precedence. This drawing is copyright and the property of the author, and must not be retained, copied or used without the express authority of MARCHESE PARTNERS INTERNATIONAL PTY. LTD.

PRELIMINARY

NOT FOR CONSTRUCTION

REVISION	DATE	DESCRIPTION	BY	REVISION	DATE	DESCRIPTION	BY
A	16.04.19	DD - PPA 1	BO	K	04.11.19	CD - OPTION 6 - HEIGHT REDUCTION	AM
B	02.05.19	CD - OPTION 1 - ISSUED FOR COORDINATION	BO	L	14.11.19	CD - OPTION 7	AM
C	17.06.19	CD - OPTION 1 - FOR INFORMATION	PL	M	22.11.19	CD - OPTION 7	AM
D	25.06.19	CD - OPTION 1 - FOR INFORMATION	PL				
E	18.07.19	CD - OPTION 1 - 24 KEY-WORKER UNITS	AM				
F	30.07.19	CD - OPTION 2	PL				
G	16.08.19	CD - OPTION 3	PL				
H	19.09.19	CD - OPTION 4	PL				
I	15.10.19	CD - OPTION 4 - FIRE AND MEP	PL				
J	22.10.19	CD - OPTION 5 - HEIGHT REDUCTION	PL				

marchesepartners


Marchese Partners International Pty Ltd
Metal Box Factory, Unit GG. 212. 30 Great Guildford Street. London SE1 0HS
P +44 020 735 9755 E info@marchesepartners.com
www.marchesepartners.com
London · Sydney · Brisbane · Canberra · Melbourne · Adelaide · Perth
· Kuala Lumpur · Auckland

CLIENT		DRAWING TITLE			
GUILD LIVING		LEVEL 0 - GROUND FLOOR			
PROJECT		SCALE	DATE	DRAWN	CHECKED
GUILD LIVING AT EPSOM		1:300@A1 1:600@A3	22.11.19	AM	DR
		JOB	DRAWING	REVISION	
		18120	A2.01	M	

Appendix C

Sewer Asset Map

DRAFT

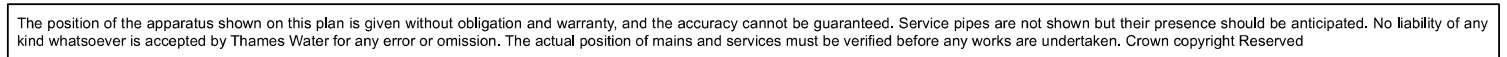

Comments:

CDWS/CDWS Standard/2018_3808735

NB: Level quoted in metres Ordnance Newlyn Datum. The value -9999.00 indicates no Survey information is available.


REFERENCE	COVER LEVEL	INVERT LEVEL
4701	59.86	57.37
5702	58.65	56.11
5704	60.34	59.32
5706	60.52	59.71
5709	60.92	60.21
6801	57.7	54.92
4501	61.41	60.59
4503	62.97	61.82
551B		
5501	65.49	63.45
3604	60.81	59.02
36YY		
4601	61.05	59.06
5603	61.31	59.41
5605	62.53	61.5
5607	62.15	60.44
5609	61.22	59.86
5611	60.93	60.51
5708	60.92	60.31
281A		
2903	61.77	60.02
3901	58.99	56.02
3902	57.84	54.04
201A		
1701	65.79	64.77
1703	64.63	63
251B		
2501	66.15	63.93
2603	65.02	63.65
2502	64.23	62.18
2604	63.16	61.01
3602	61.38	59.32
3502	61.56	59.52
1905	62.37	59.47
2901	61.93	58.67
191C		
191A		
1805	64.39	62.59
2801	63.57	62.62

REFERENCE	COVER LEVEL	INVERT LEVEL
5701	59.34	56.91
5703	60.42	58.49
5705	60.47	59.55
5707	60.74	59.93
5710	60.94	60.25
6802	58.37	55.69
4502	62.45	60.07
451A		
551A		
36YZ		
3603	60.67	58.62
36YX		
5601	61.16	59.03
5604	62.14	60.49
5606	62.41	60.54
5608	61.73	60.25
5610	60.93	59.55
5612	64.64	62.94
6601	65.23	62.4
2904	61.64	57.85
2905	60.25	56.95
391A		
3001	57.86	55.07
1601	67.99	65.46
1702	64.46	63.66
251A		
2601	64.76	63.35
2602	64.87	64.12
2701	63.95	62.33
2503	63.58	61.46
3601	61.54	59.57
371A		
36ZP		
1904	62.35	59.85
2902	62.01	60.68
191B		
1903	61.56	60.26
1704	64.52	63.21

Appendix D

Existing Drainage Layout

DRAFT

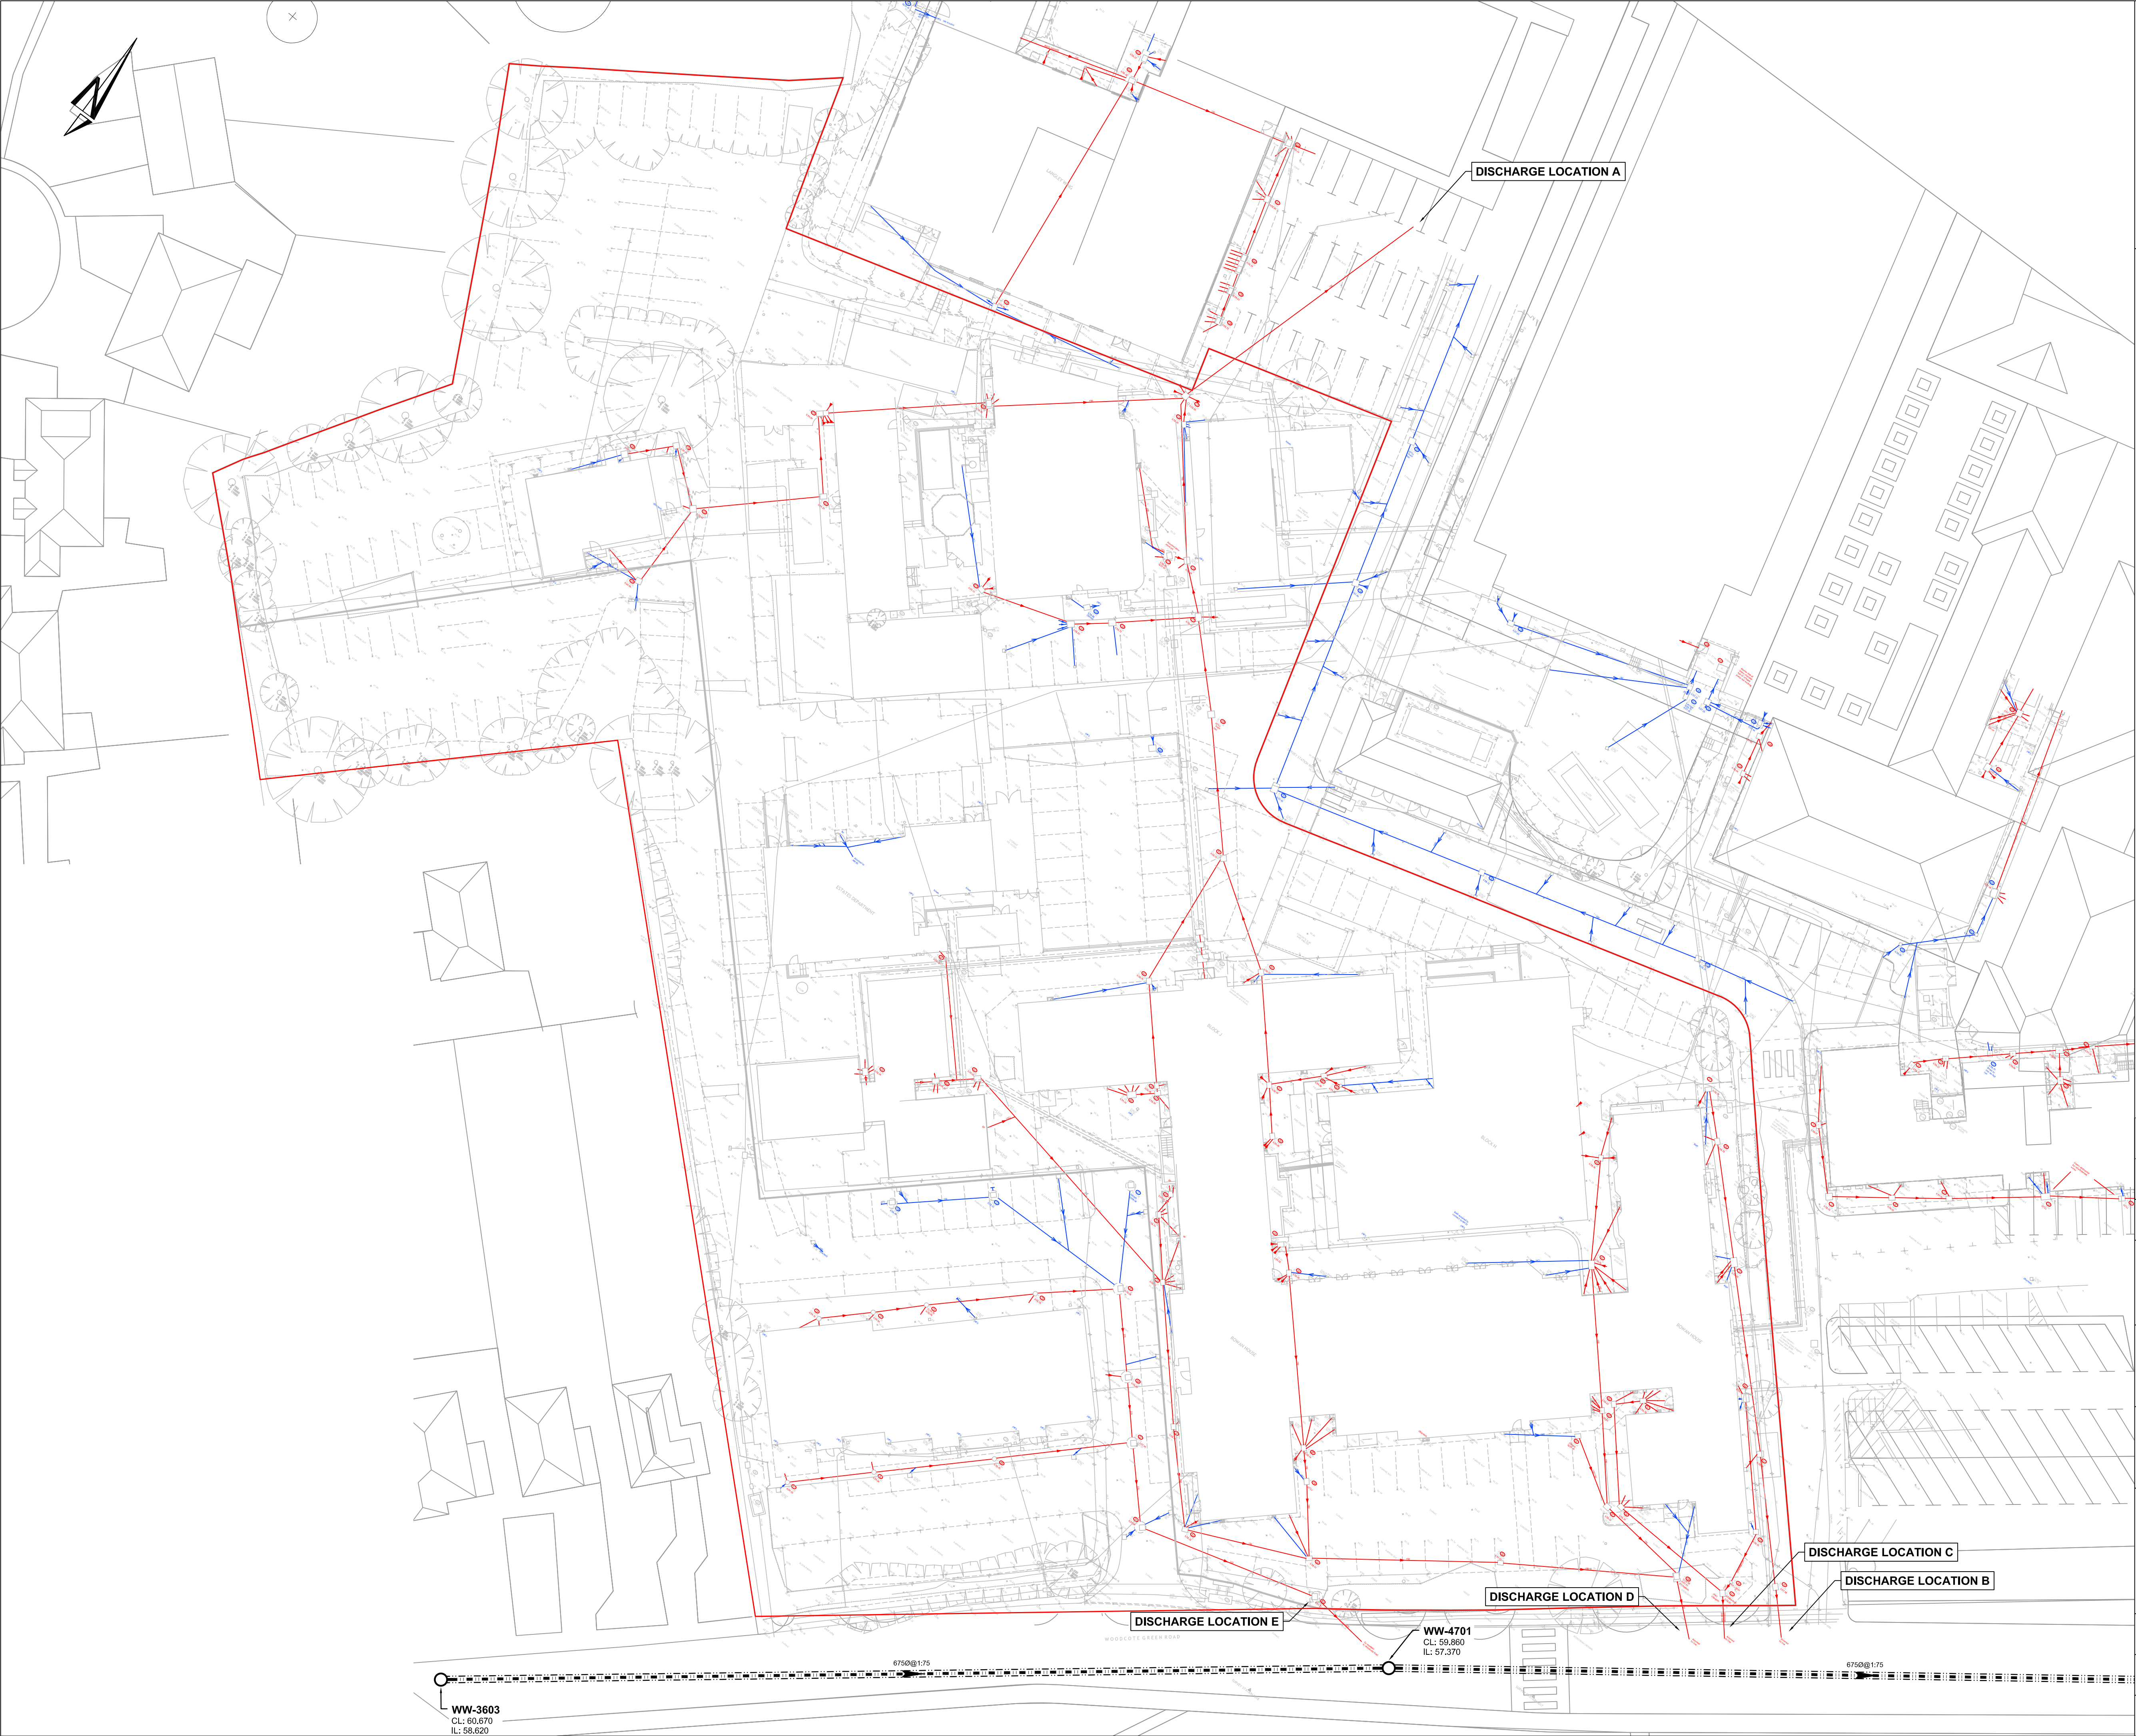

KEY PLAN

NOTES

1. All dimensions are to be checked on site before the commencement of works. Any discrepancies are to be reported to the Architect & Engineer for verification. Figured dimensions only are to be taken from this drawing.

2. The DWG file is issued for the purposes of coordination only and do not represent formal drawing issue and are not to be reprinted in any form. Formal issue of drawings is via DWF, Adobe PDF files and/or hard copies and their associated information issue sheets.

3. Note that all care has been taken with the export of DWG files and their content, but we recommend that you make due dimensional checks before using any DWG file information. Any errors found are to be reported to Hydrock immediately.

4. All levels are shown in metres above Ordnance Datum (m AOD).

PO2	LOCATION E ADDED - THAMES WATER SEWER					
	J.MAGEE	30/07/19	J.MAGEE	30/07/19	J.MAGEE	30/07/19
PO1	PRELIMINARY ISSUE					
	J.MAGEE	30/07/19	J.MAGEE	30/07/19	J.MAGEE	30/07/19
REV	REVISION NOTES/COMMENTS					
	DRAWN BY	DATE	CHECKED BY	DATE	APPROVED BY	DATE

Hydrock

Merchants' House North
Wapping Road
Bristol
BS1 4RW
t: +44 (0)117 945 9225
e: bristolcentral@hydrock.com

CLIENT

GUILD LIVING

PROJECT

EPSOM HOSPITAL
LATER LIVING DEVELOPMENT

TITLE

EXISTING DRAINAGE LAYOUT

HYDROCK PROJECT NO. C-11310-C	SCALE @ A1 NTS
----------------------------------	-------------------

STATUS DESCRIPTION INFORMATION	STATUS S2
DRAWING NO. (PROJECT CODE-ORIGINATOR-ZONE-LEVEL-TYPE-ROLE-NUMBER) ###-HYD-00-ZZ-SK-C-7701	REVISION P02