


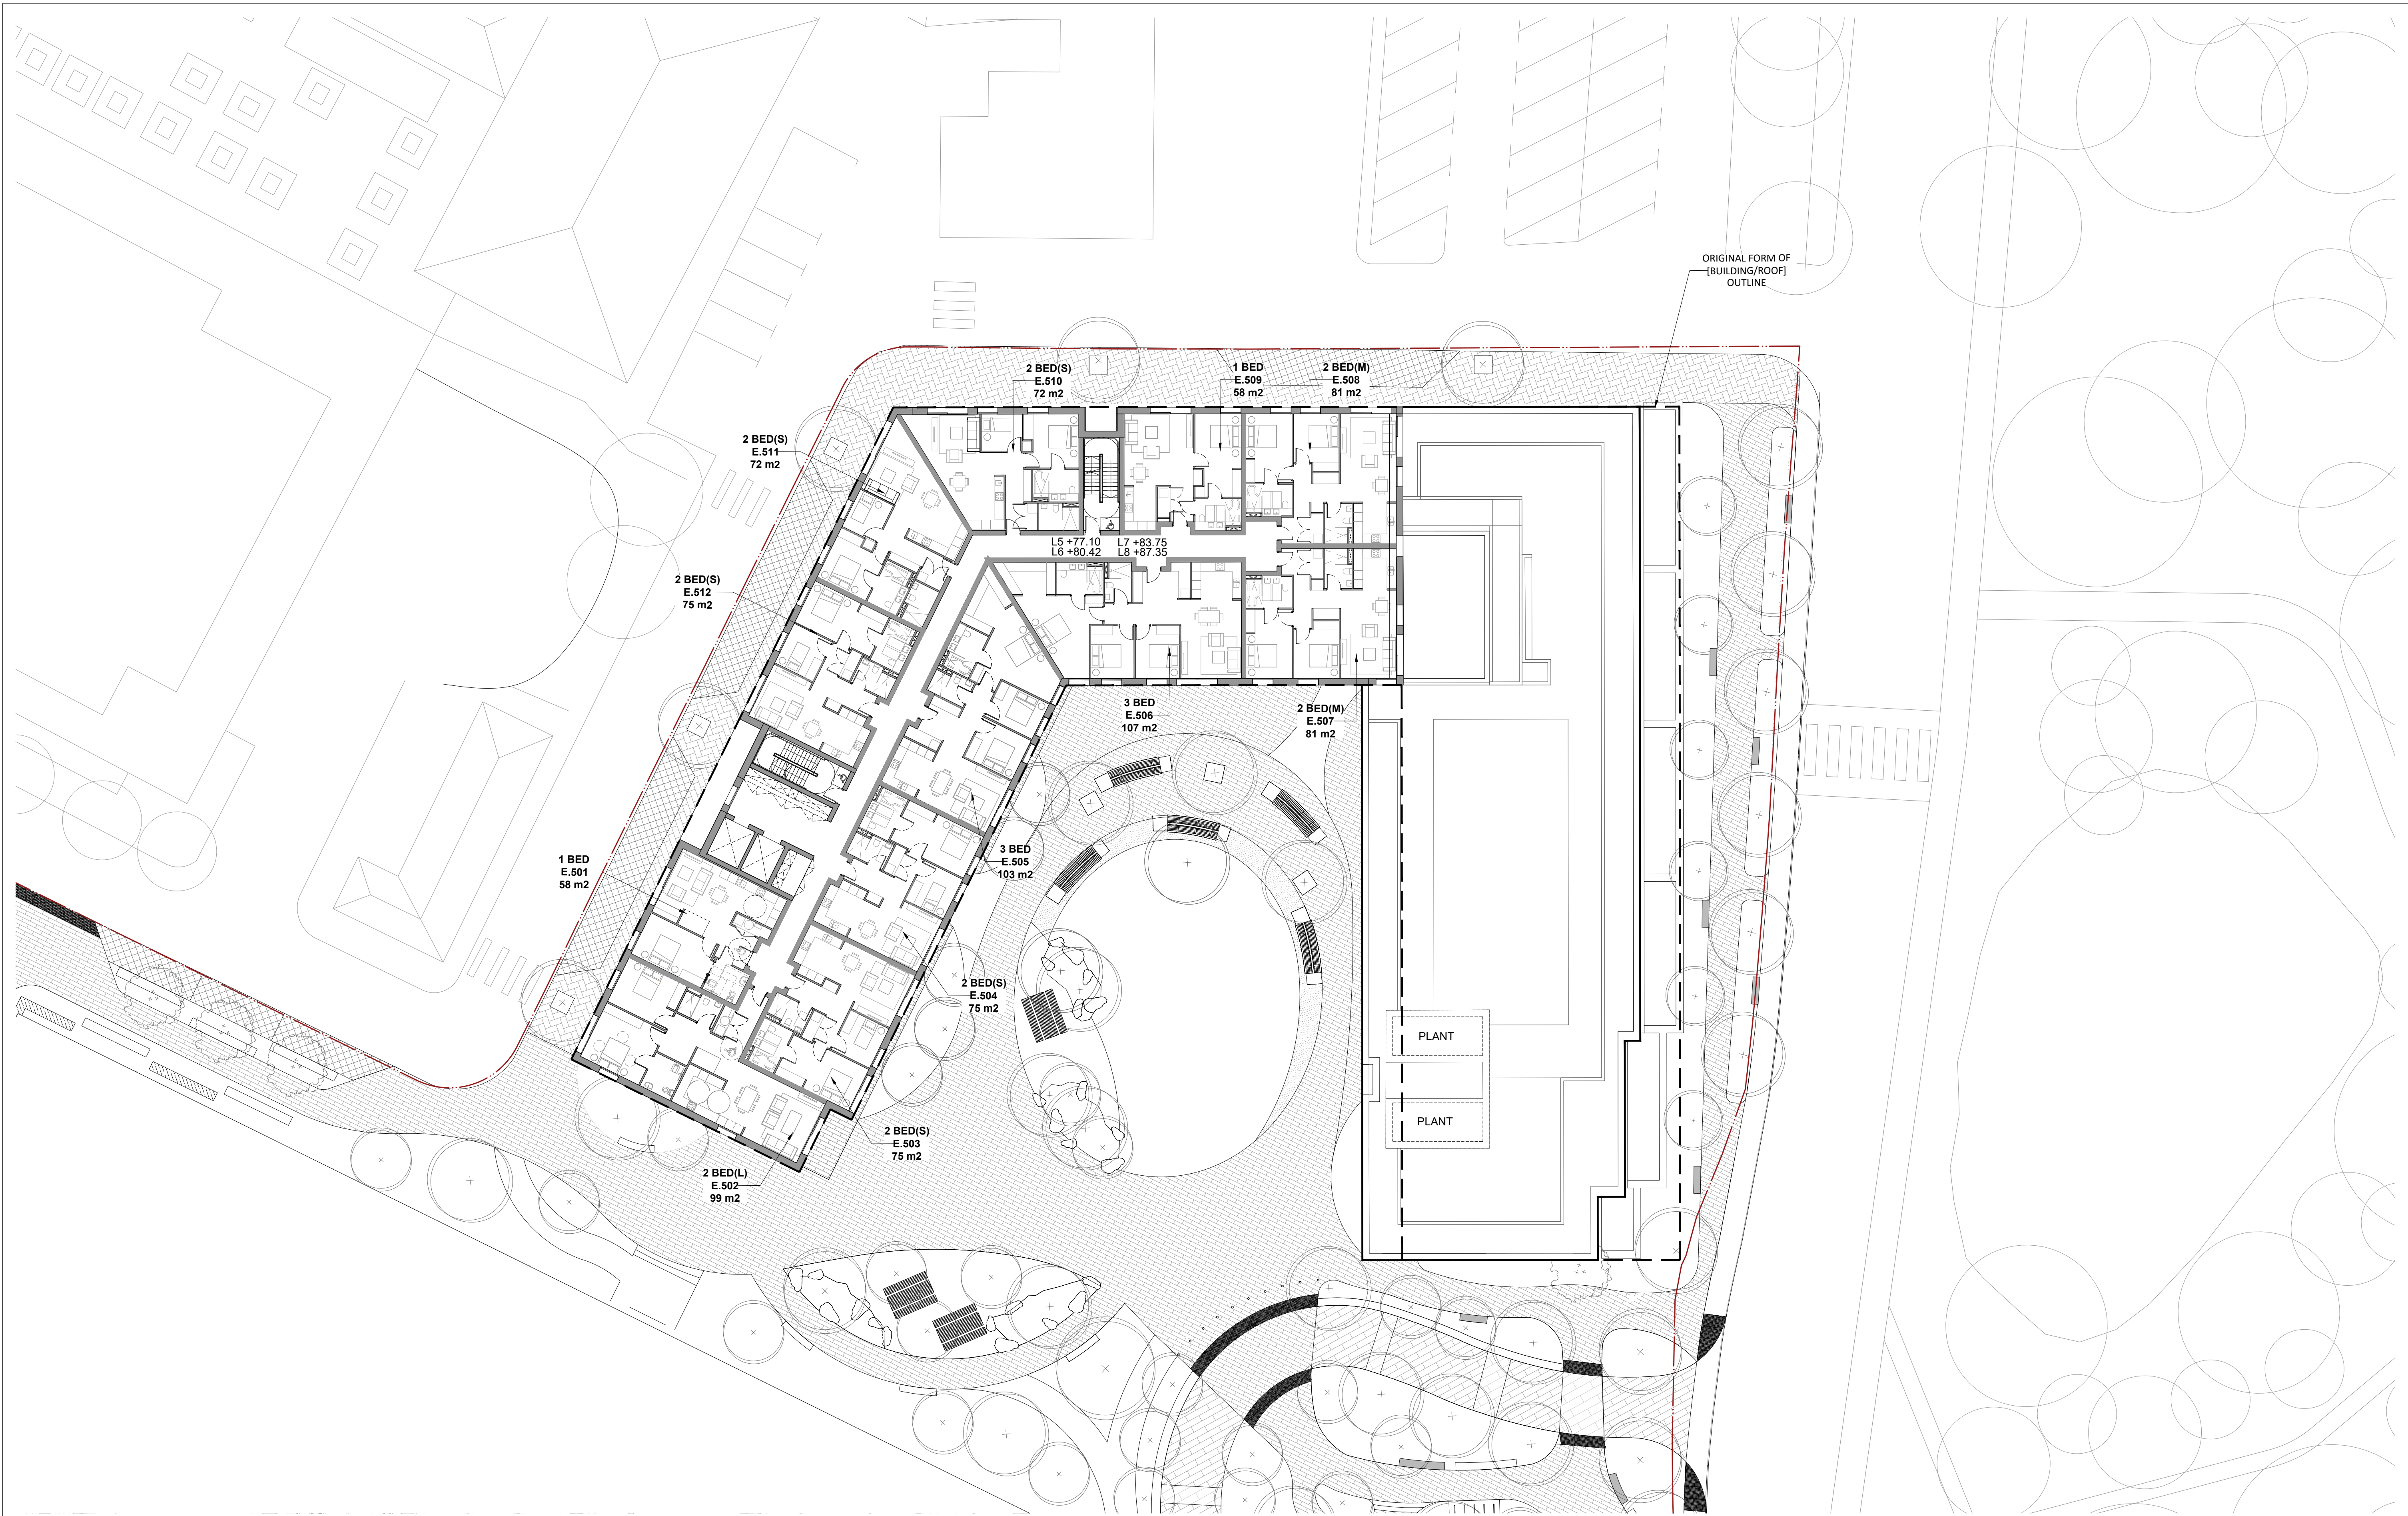

IMPORTANT NOTES:
Do not scale from drawings. All dimensions shall be checked on site before commencement of work. All discrepancies shall be brought to the attention of the Architect. Larger scale drawings and written dimensions take precedence. This drawing is copyright and the property of the author, and must not be retained, copied or used without the express authority of MARCHESE PARTNERS INTERNATIONAL PTY. LTD.

PLANNING
NOT FOR CONSTRUCTION

REVISION	DATE	DESCRIPTION	BY
-	20/12/19	PLANNING APPLICATION SUBMISSION	DR
A	28/05/21	WHEATCROFT CHANGES	DR

— SITE BOUNDARY
— ORIGINAL FORM OF [BUILDING/ROOF] OUTLINE

marchesepartners

Marchese Partners International Pty Ltd
Metal Box Factory, Unit GG. 212. 30 Great Guildford Street, London SE1 0HS
P +44 020 735 9755 E info@marchesepartners.com
www.marchesepartners.com
London · Sydney · Brisbane · Canberra · Melbourne · Adelaide · Perth
· Kuala Lumpur · Auckland

0 2 4 6 8 10

CLIENT

GUILD LIVING

PROJECT

GUILD LIVING AT EPSOM

Legal & General

DRAWING TITLE

EAST BUILDING - LEVEL 05-08

SCALE	DATE	DRAWN	CHECKED
1:200@A1 1:400@A3	20.12.19	PL	DR
JOB	DRAWING	REVISION	
18120	18120-MPI-ZZ-05-DR-A-20_105	A	