


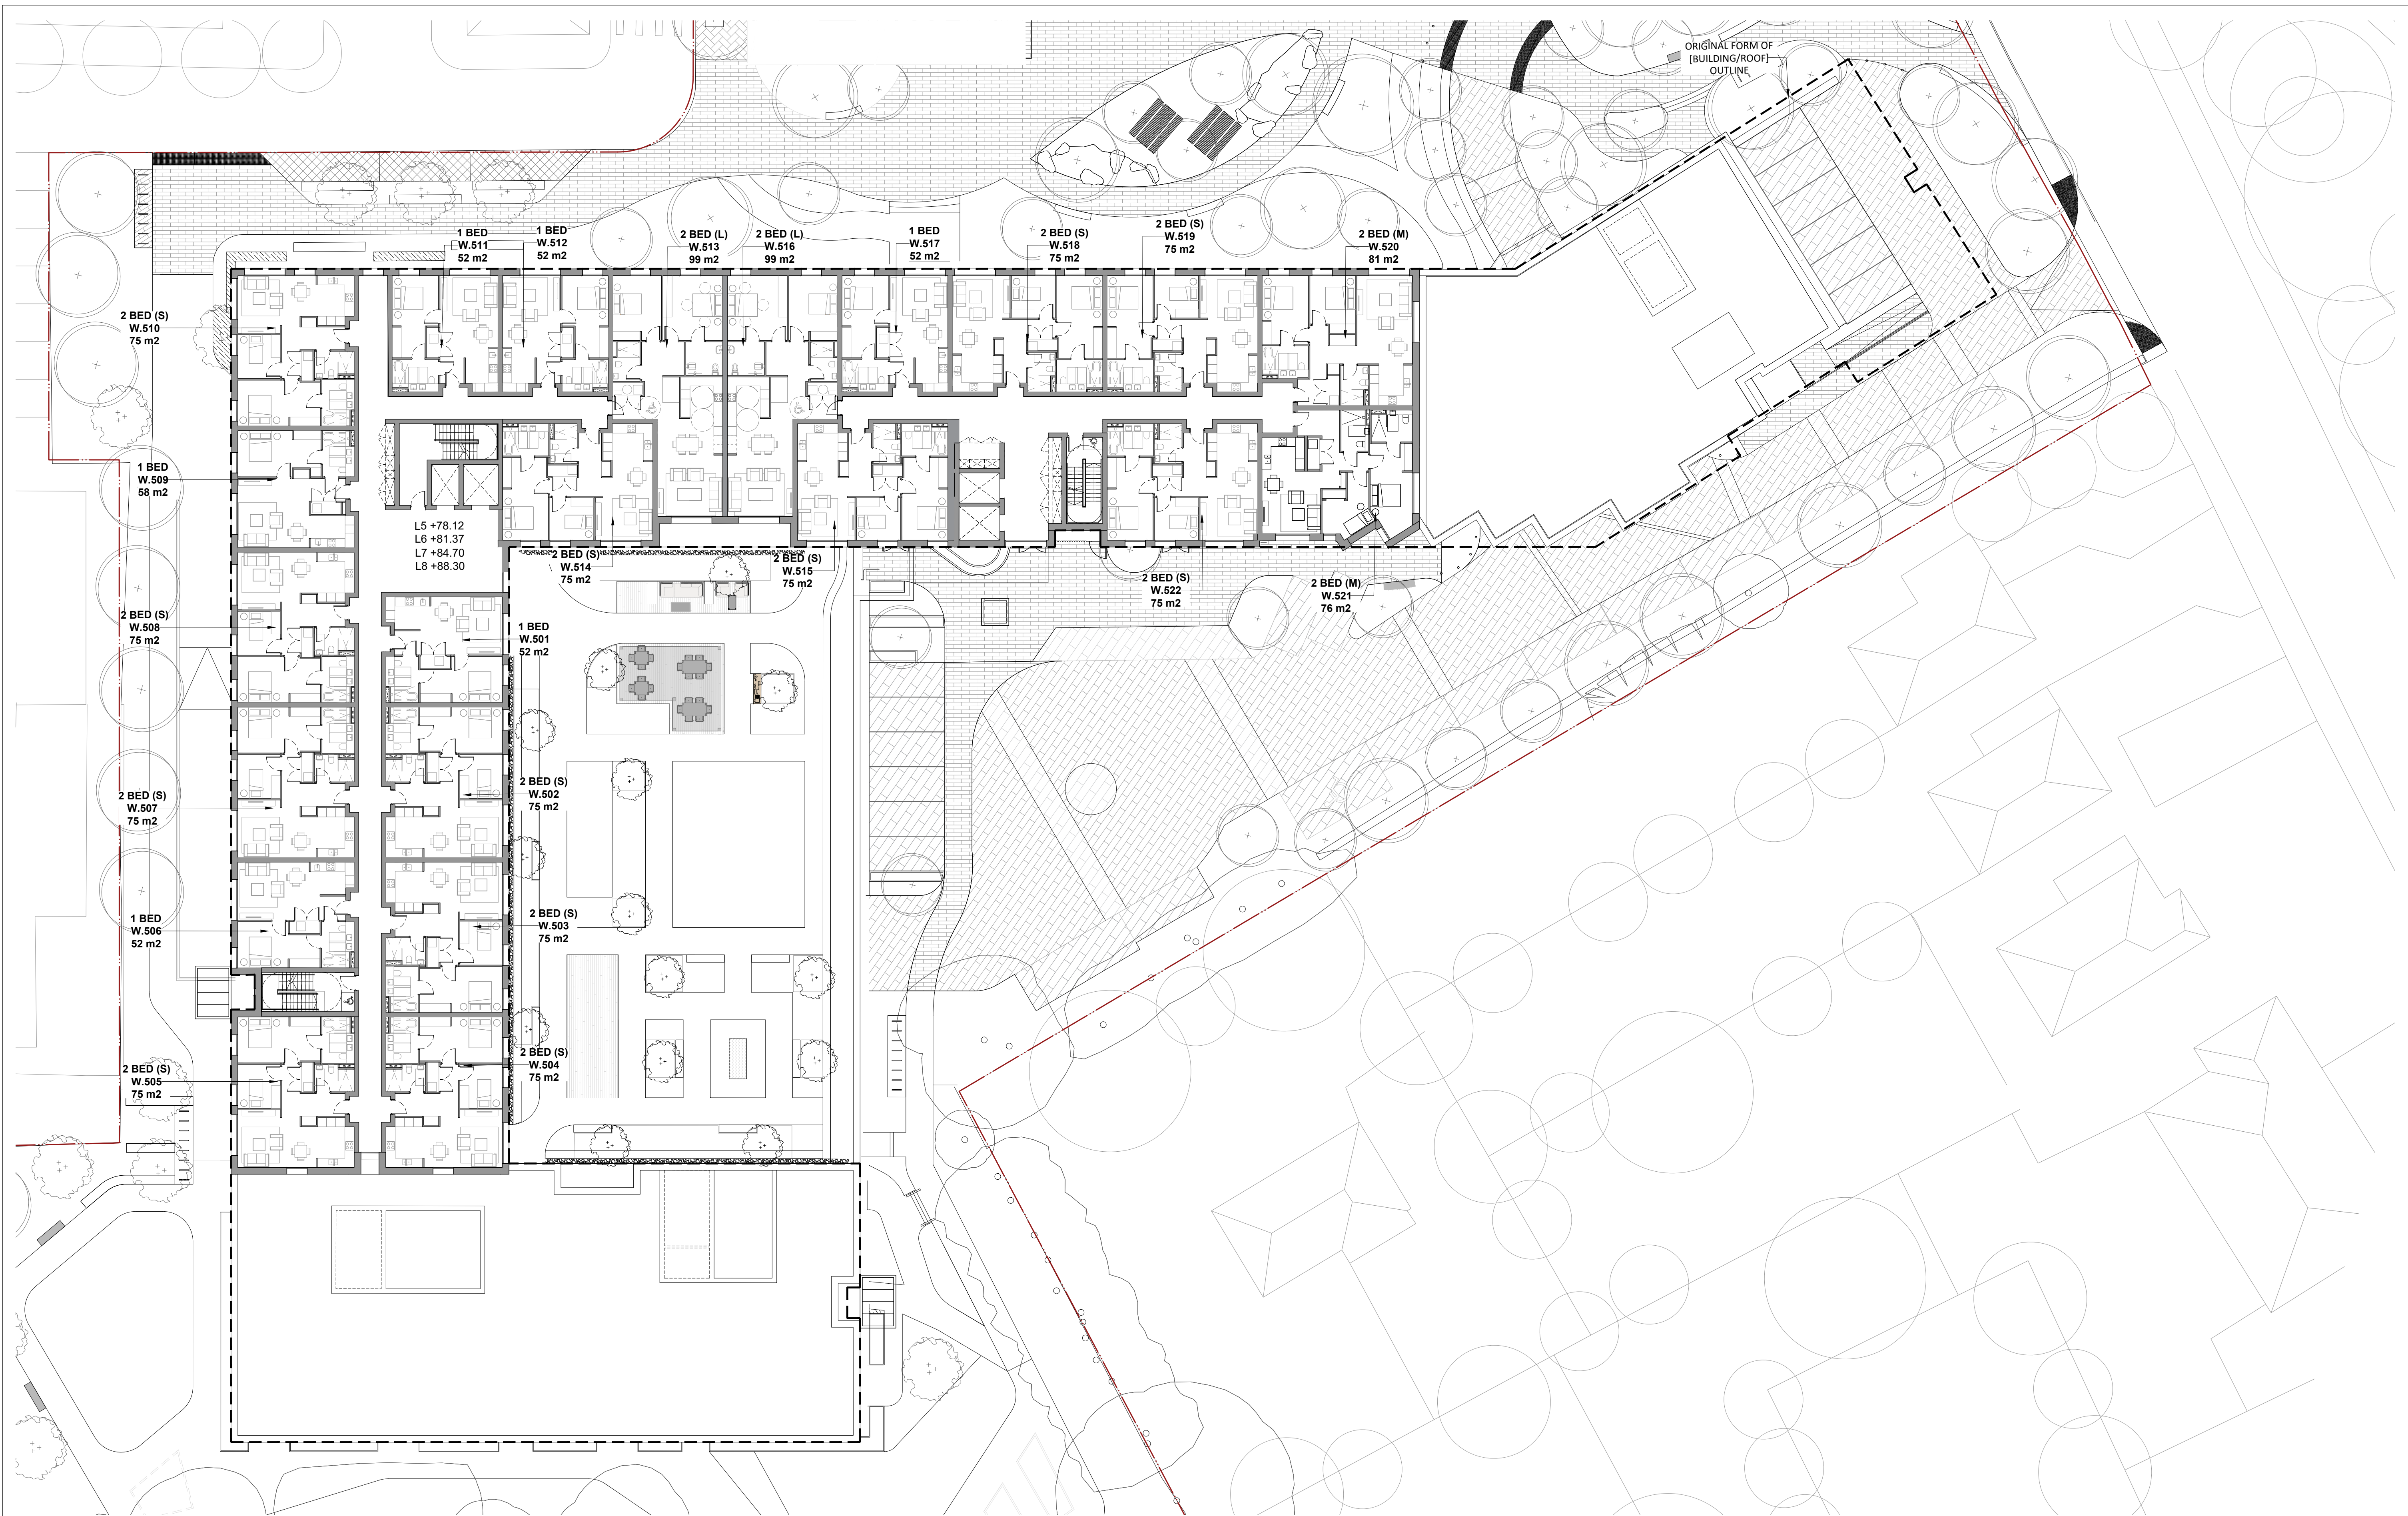

IMPORTANT NOTES: Do not scale from drawings. All dimensions shall be checked on site before commencement of work. All discrepancies shall be brought to the attention of the Architect. Larger scale drawings and written dimensions take precedence. This drawing is copyright and the property of the author, and must not be retained, copied or used without the express authority of MARCHESE PARTNERS INTERNATIONAL PTY. LTD. PRELIMINARY NOT FOR CONSTRUCTION	<table><tr><th>REVISION</th><th>DATE</th><th>DESCRIPTION</th><th>BY</th></tr><tr><td>-</td><td>20/12/19</td><td>PLANNING APPLICATION SUBMISSION</td><td>DR</td></tr><tr><td>A</td><td>28/05/21</td><td>WHEATCROFT CHANGES</td><td>DR</td></tr></table>	REVISION	DATE	DESCRIPTION	BY	-	20/12/19	PLANNING APPLICATION SUBMISSION	DR	A	28/05/21	WHEATCROFT CHANGES	DR	 SITE BOUNDARY ORIGINAL FORM OF [BUILDING/ROOF] OUTLINE marchesepartners Marchese Partners International Pty Ltd Metal Box Factory, Unit GG, 212, 30 Great Guildford Street, London SE1 0HS P +44 020 735 9755 E info@marchesepartners.com www.marchesepartners.com London · Sydney · Brisbane · Canberra · Melbourne · Adelaide · Perth · Kuala Lumpur · Auckland 0246810	CLIENT  GUILD LIVING  PROJECT GUILD LIVING AT EPSOM DRAWING TITLE WEST BUILDING - LEVEL 05-08 SCALE 1:200@A1 1:400@A3 DATE 20.12.19 DRAWN PL CHECKED DR JOB 18120 DRAWING 18120-MPI-ZZ-05-DR-A-20_112 REVISION A
	REVISION	DATE	DESCRIPTION	BY											
	-	20/12/19	PLANNING APPLICATION SUBMISSION	DR											
A	28/05/21	WHEATCROFT CHANGES	DR												