


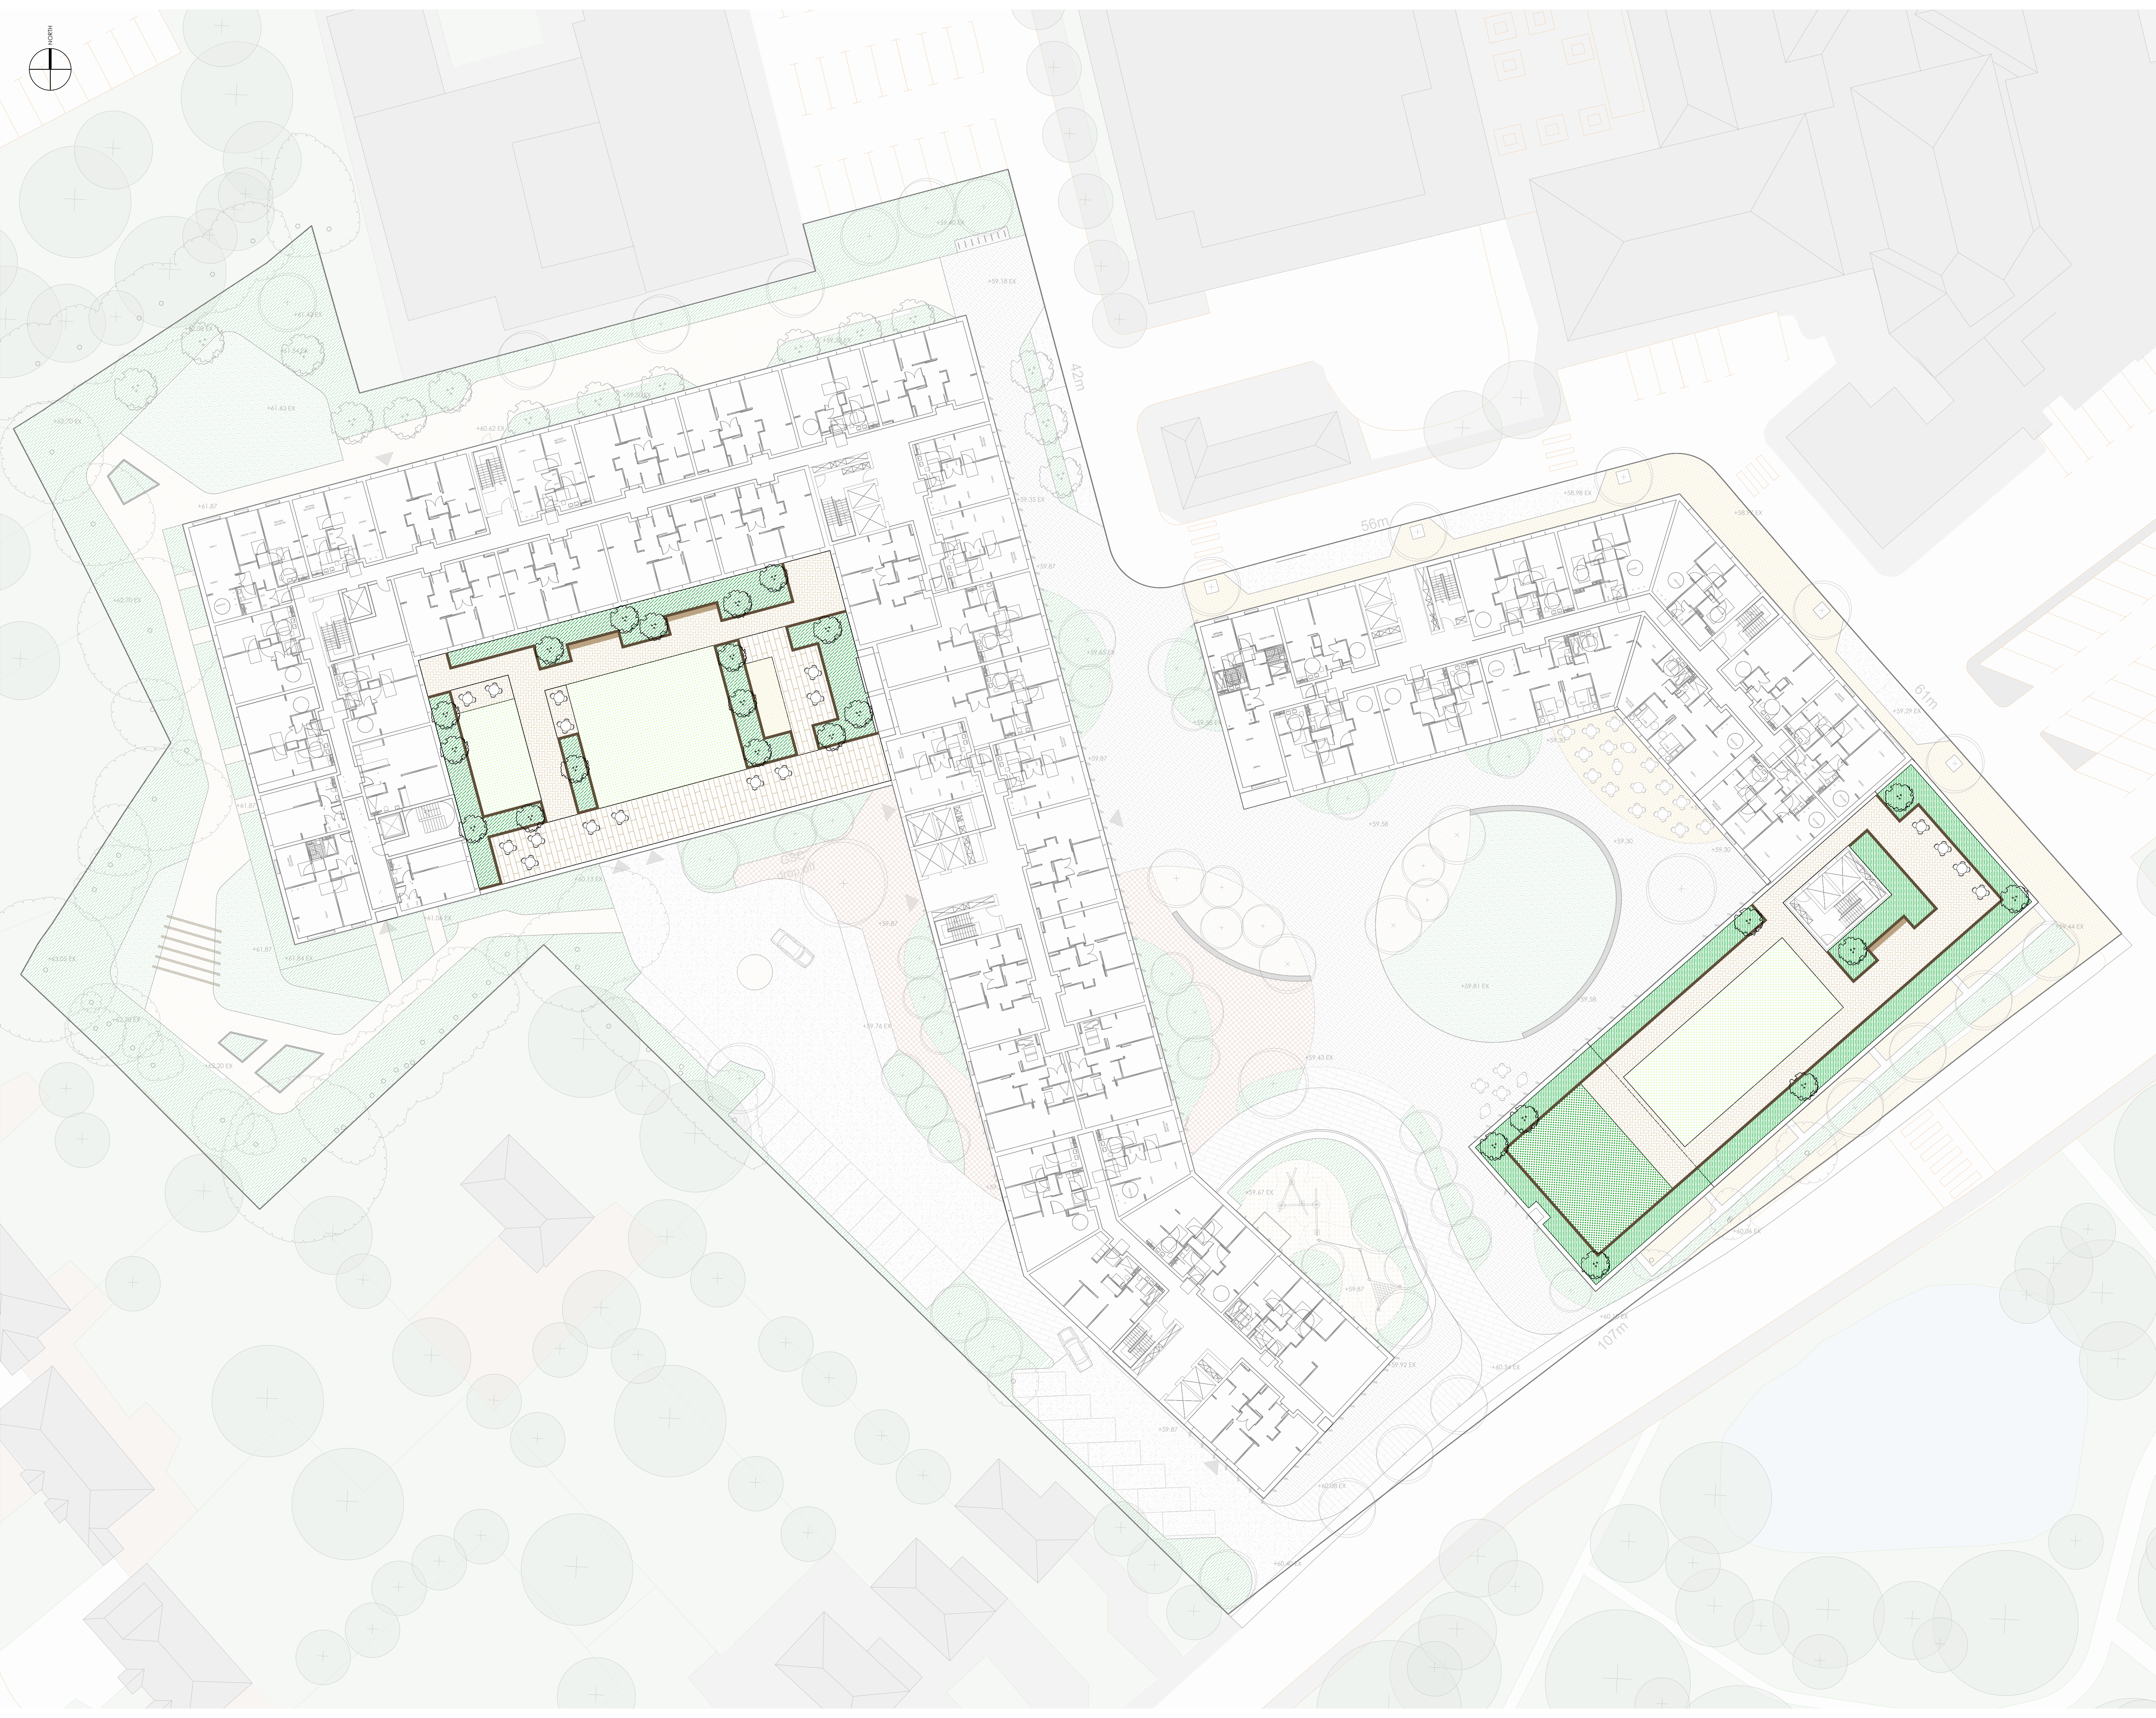


This drawing remains the copyright of Andy Sturgeon Garden Design Limited.
All dimensions to be checked prior to commencement of any works,
and/or preparation of any shop drawings on site.
Any dimensional discrepancies and alterations to be referred to the designer.


KEY




Paving type 2: 226m²

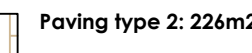

Paving type 3: 19m²

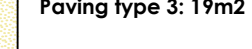

Planting type 1: 503m

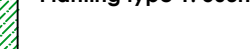

Planting type 2: 278m



100



100



Meadow Lawn: 126m


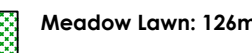


Table 1



Spill Out Furniture

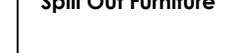

☐ bench



which



Metal edge



114



- **Upland planters**

P03 18.12.19	Issue for Planning Application	JW	NH	AS
P02 16.10.19	Issue for PPA3	JW	NH	AS
P01 05.09.19	First Issue	JW	NH	AS
Iss	Date	Issue notes	Design	Options response



7 Marlborough Place, Brighton BN1 1UB
Tel: 01273 672575 info@andysturgeon.com www.andysturgeon.com

project no. drawing no.

596 P 02

of 100

_____ Guild Liv

project Epsom

Guild Living

scale	1:2008 AD 1:4008 AD
-------	------------------------