


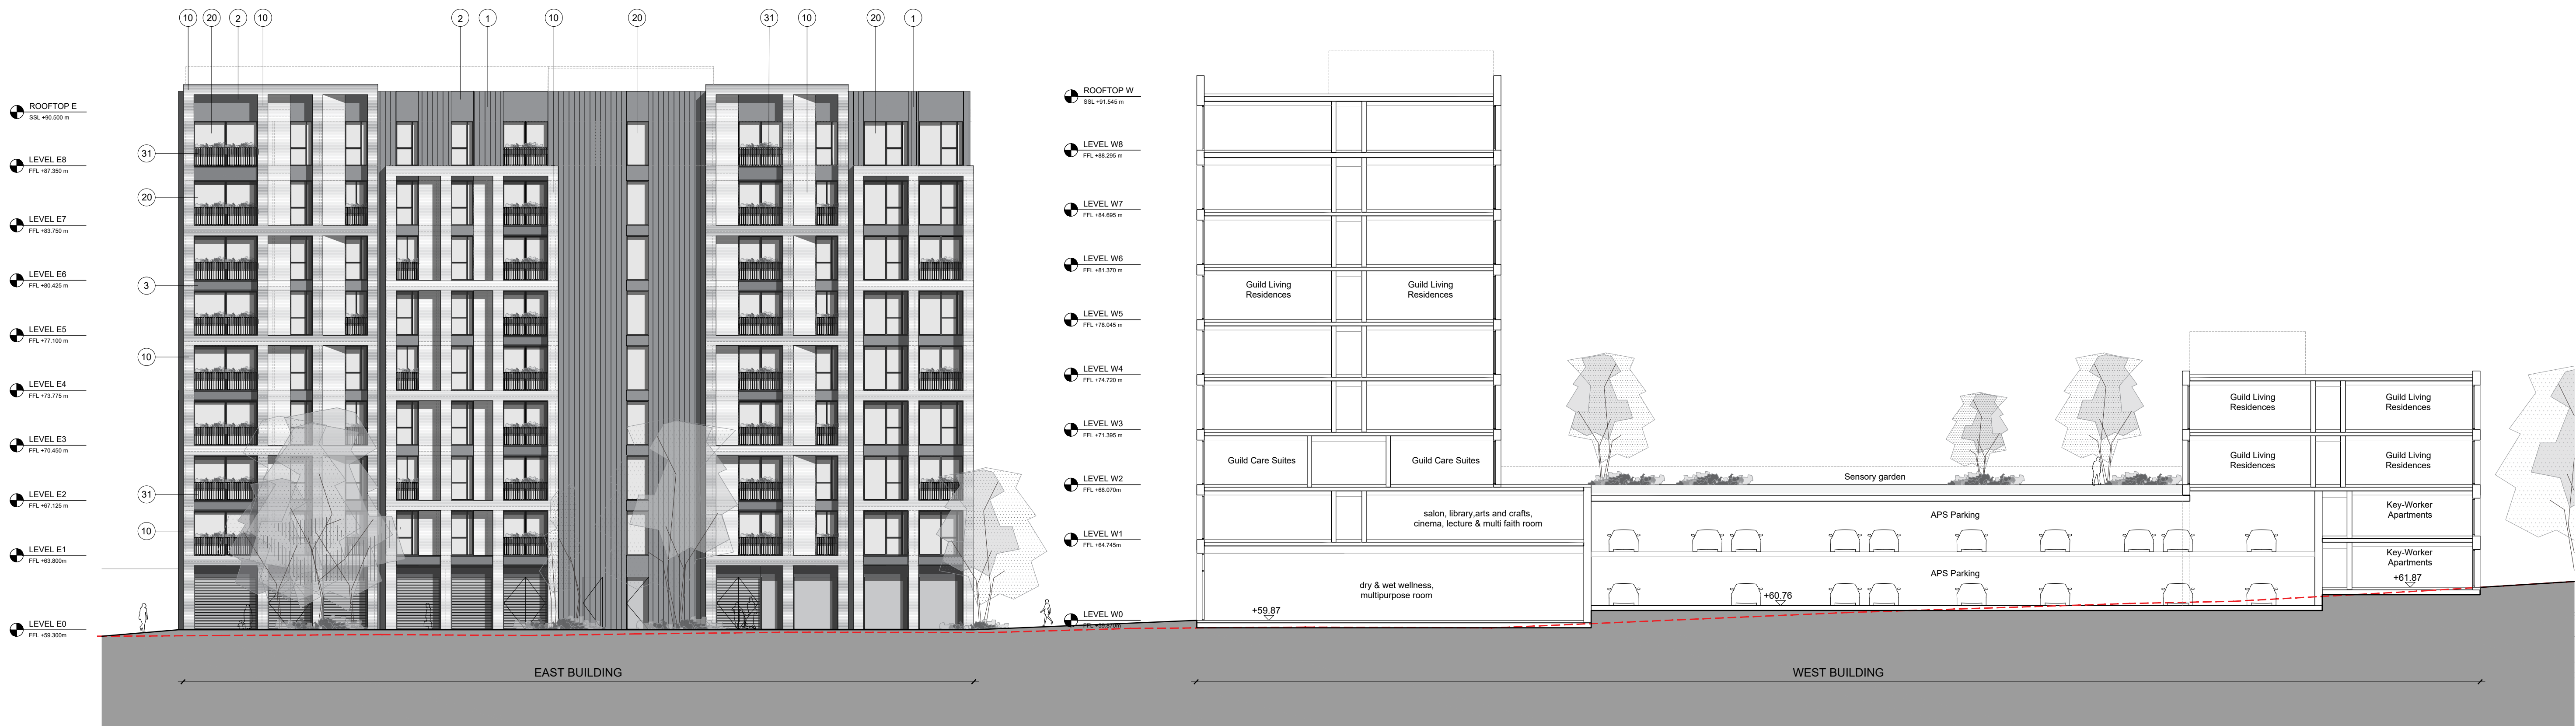

ELEVATION 11-11

1 : 200

MATERIALS KEY

Polyester powder-coated (PPC) cladding components

1. PPC aluminium standing seam effect cladding.
2. Profiled PPC aluminium cladding inset panel.
3. Profiled PPC aluminium spandrel panel.

Brick cladding components

10. Facing stretcher bond brickwork cladding.

Door & window components

20. Metal frame glazed window.
21. Metal frame glazed door.
22. Draft lobby with glazed sliding door.
23. Metal louvre facing doors (WPD).

Misc components

30. Metal fin balcony balustrade with removable planter.
31. Metal fin Juliet balustrade with removable planter.
32. Metal fin balustrade.




IMPORTANT NOTES:

Do not scale from drawings. All dimensions shall be checked on site before commencement of work. All discrepancies shall be brought to the attention of the Architect. Larger scale drawings and written dimensions take precedence. This drawing is copyright and the property of the author, and must not be retained, copied or used without the express authority of MARCHESE PARTNERS INTERNATIONAL PTY. LTD.

PLANNING

NOT FOR CONSTRUCTION

REVISION	DATE	DESCRIPTION	BY
-	20/12/19	PLANNING APPLICATION SUBMISSION	DR

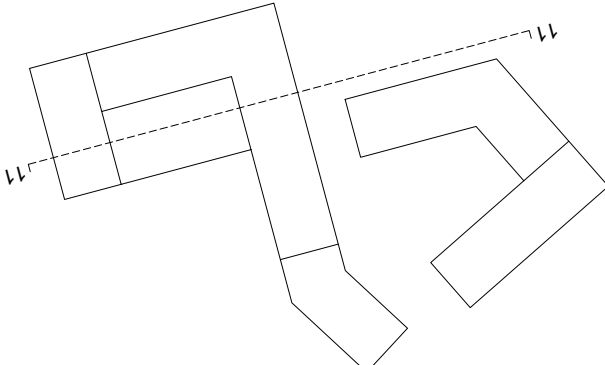

marchesepartners

Marchese Partners International Pty Ltd
Metal Box Factory, Unit GG. 212, 30 Great Guildford Street, London SE1 0HS
P +44 020 735 9755 E info@marchesepartners.com
www.marchesepartners.com
London · Sydney · Brisbane · Canberra · Melbourne · Adelaide · Perth
· Kuala Lumpur · Auckland



CLIENT

GUILD LIVING



DRAWING TITLE

ELEVATION 11-11

PROJECT

GUILD LIVING AT EPSOM

SCALE	DATE	DRAWN	CHECKED
1:200@A1 1:400@A3	20.12.19	AM	DR
JOB	DRAWING	REVISION	
18120	18120-MPI-XX-ZZ-DR-A-20_311	-	